


To the best of my knowledge these plans are drawn to comply with owner's and/ or builder's specifications and any changes made on them after prints are made will be done at the owner's and / or builder's expense and responsibility. The contractor shall verify all dimensions and enclosed drawing. LAURA'S ARCH DRAFTING AND DESIGN is not liable for errors once construction has begun. While every effort has been made in the preparation of this plan to avoid mistakes, the maker can not guarantee against human error. The contractor of the job must check all dimensions and other details prior to construction and be solely responsible thereafter.

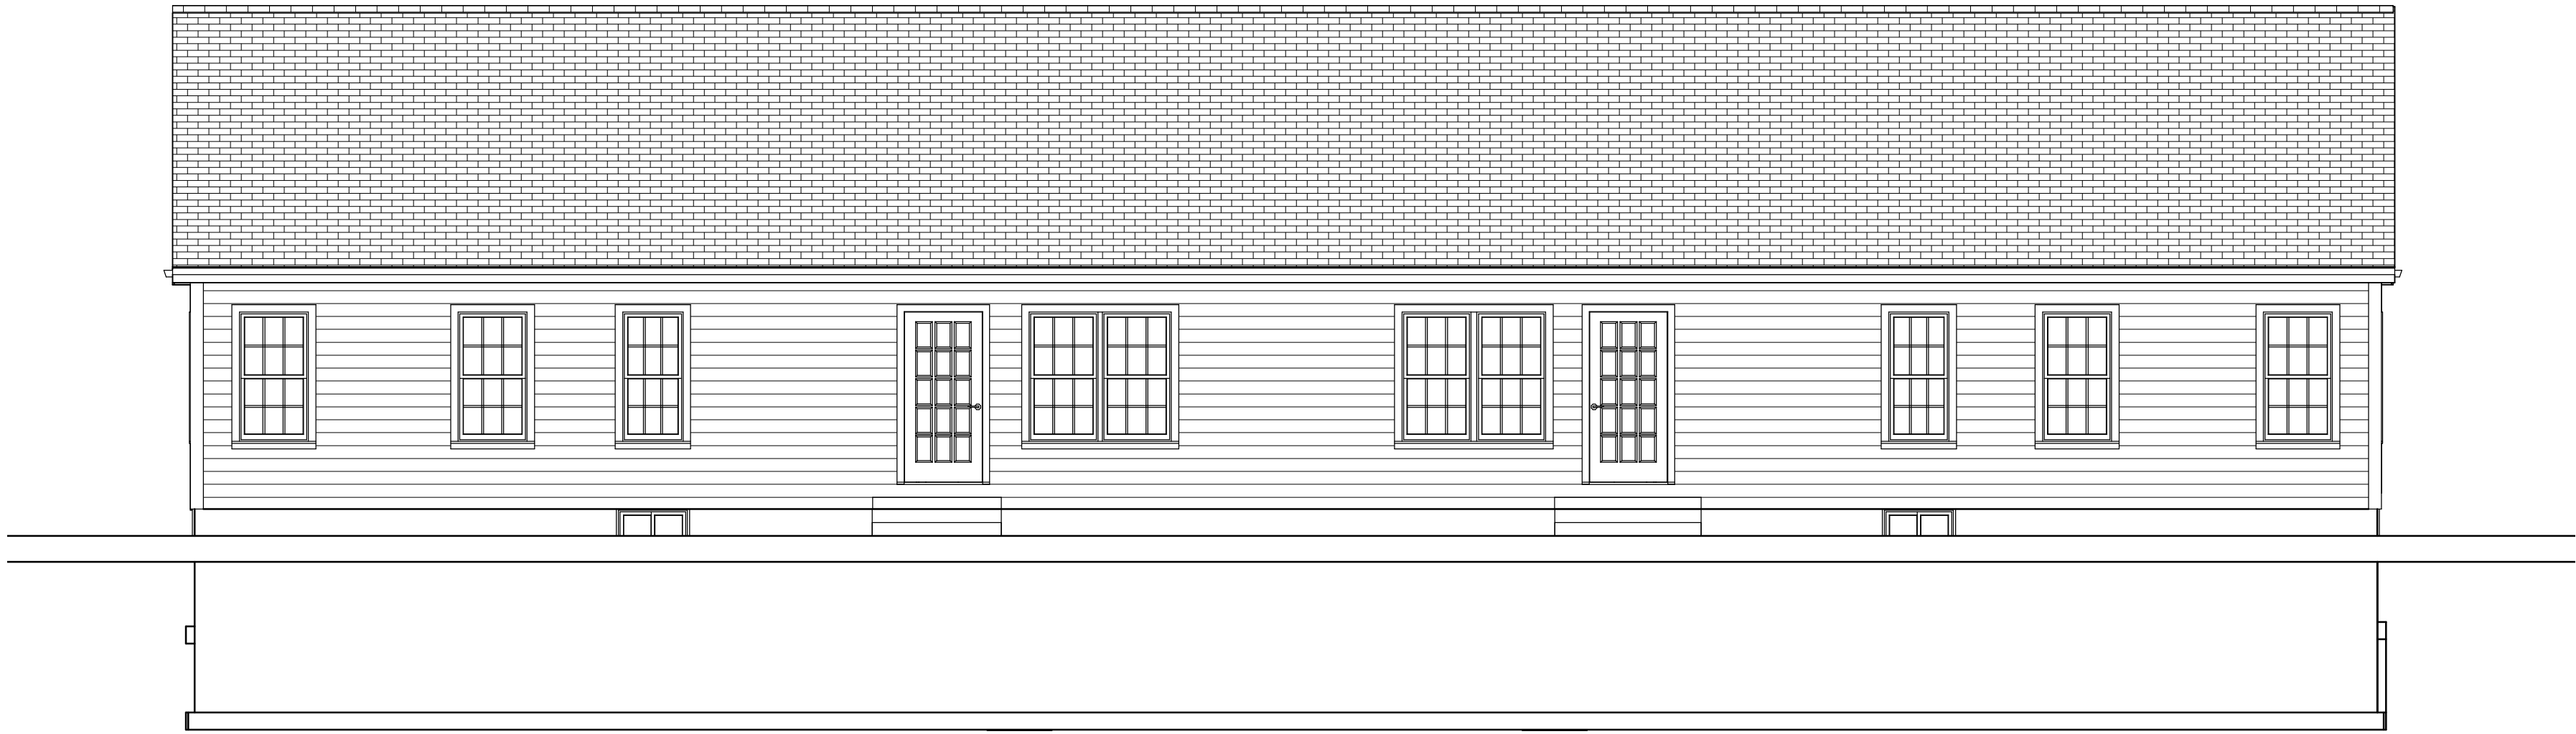

REAR ELEVATION



LEFT ELEVATION



RIGHT ELEVATION



FRONT ELEVATION

REVISION TABLE		NUMBER	DATE	REVISED BY	DESCRIPTION

DRAWING PREPARED FOR
TON GORENZO

ELEVATIONS

DRAWINGS PROVIDED BY
LAURA'S ARCHITECTURAL DRAFTING AND DESIGN
220 TAYLOR ST. GRANBY, MA 01033 413-467-2844

DATE:


5/5/2020

SCALE:

1/4"=1'0"

SHEET:

P-1

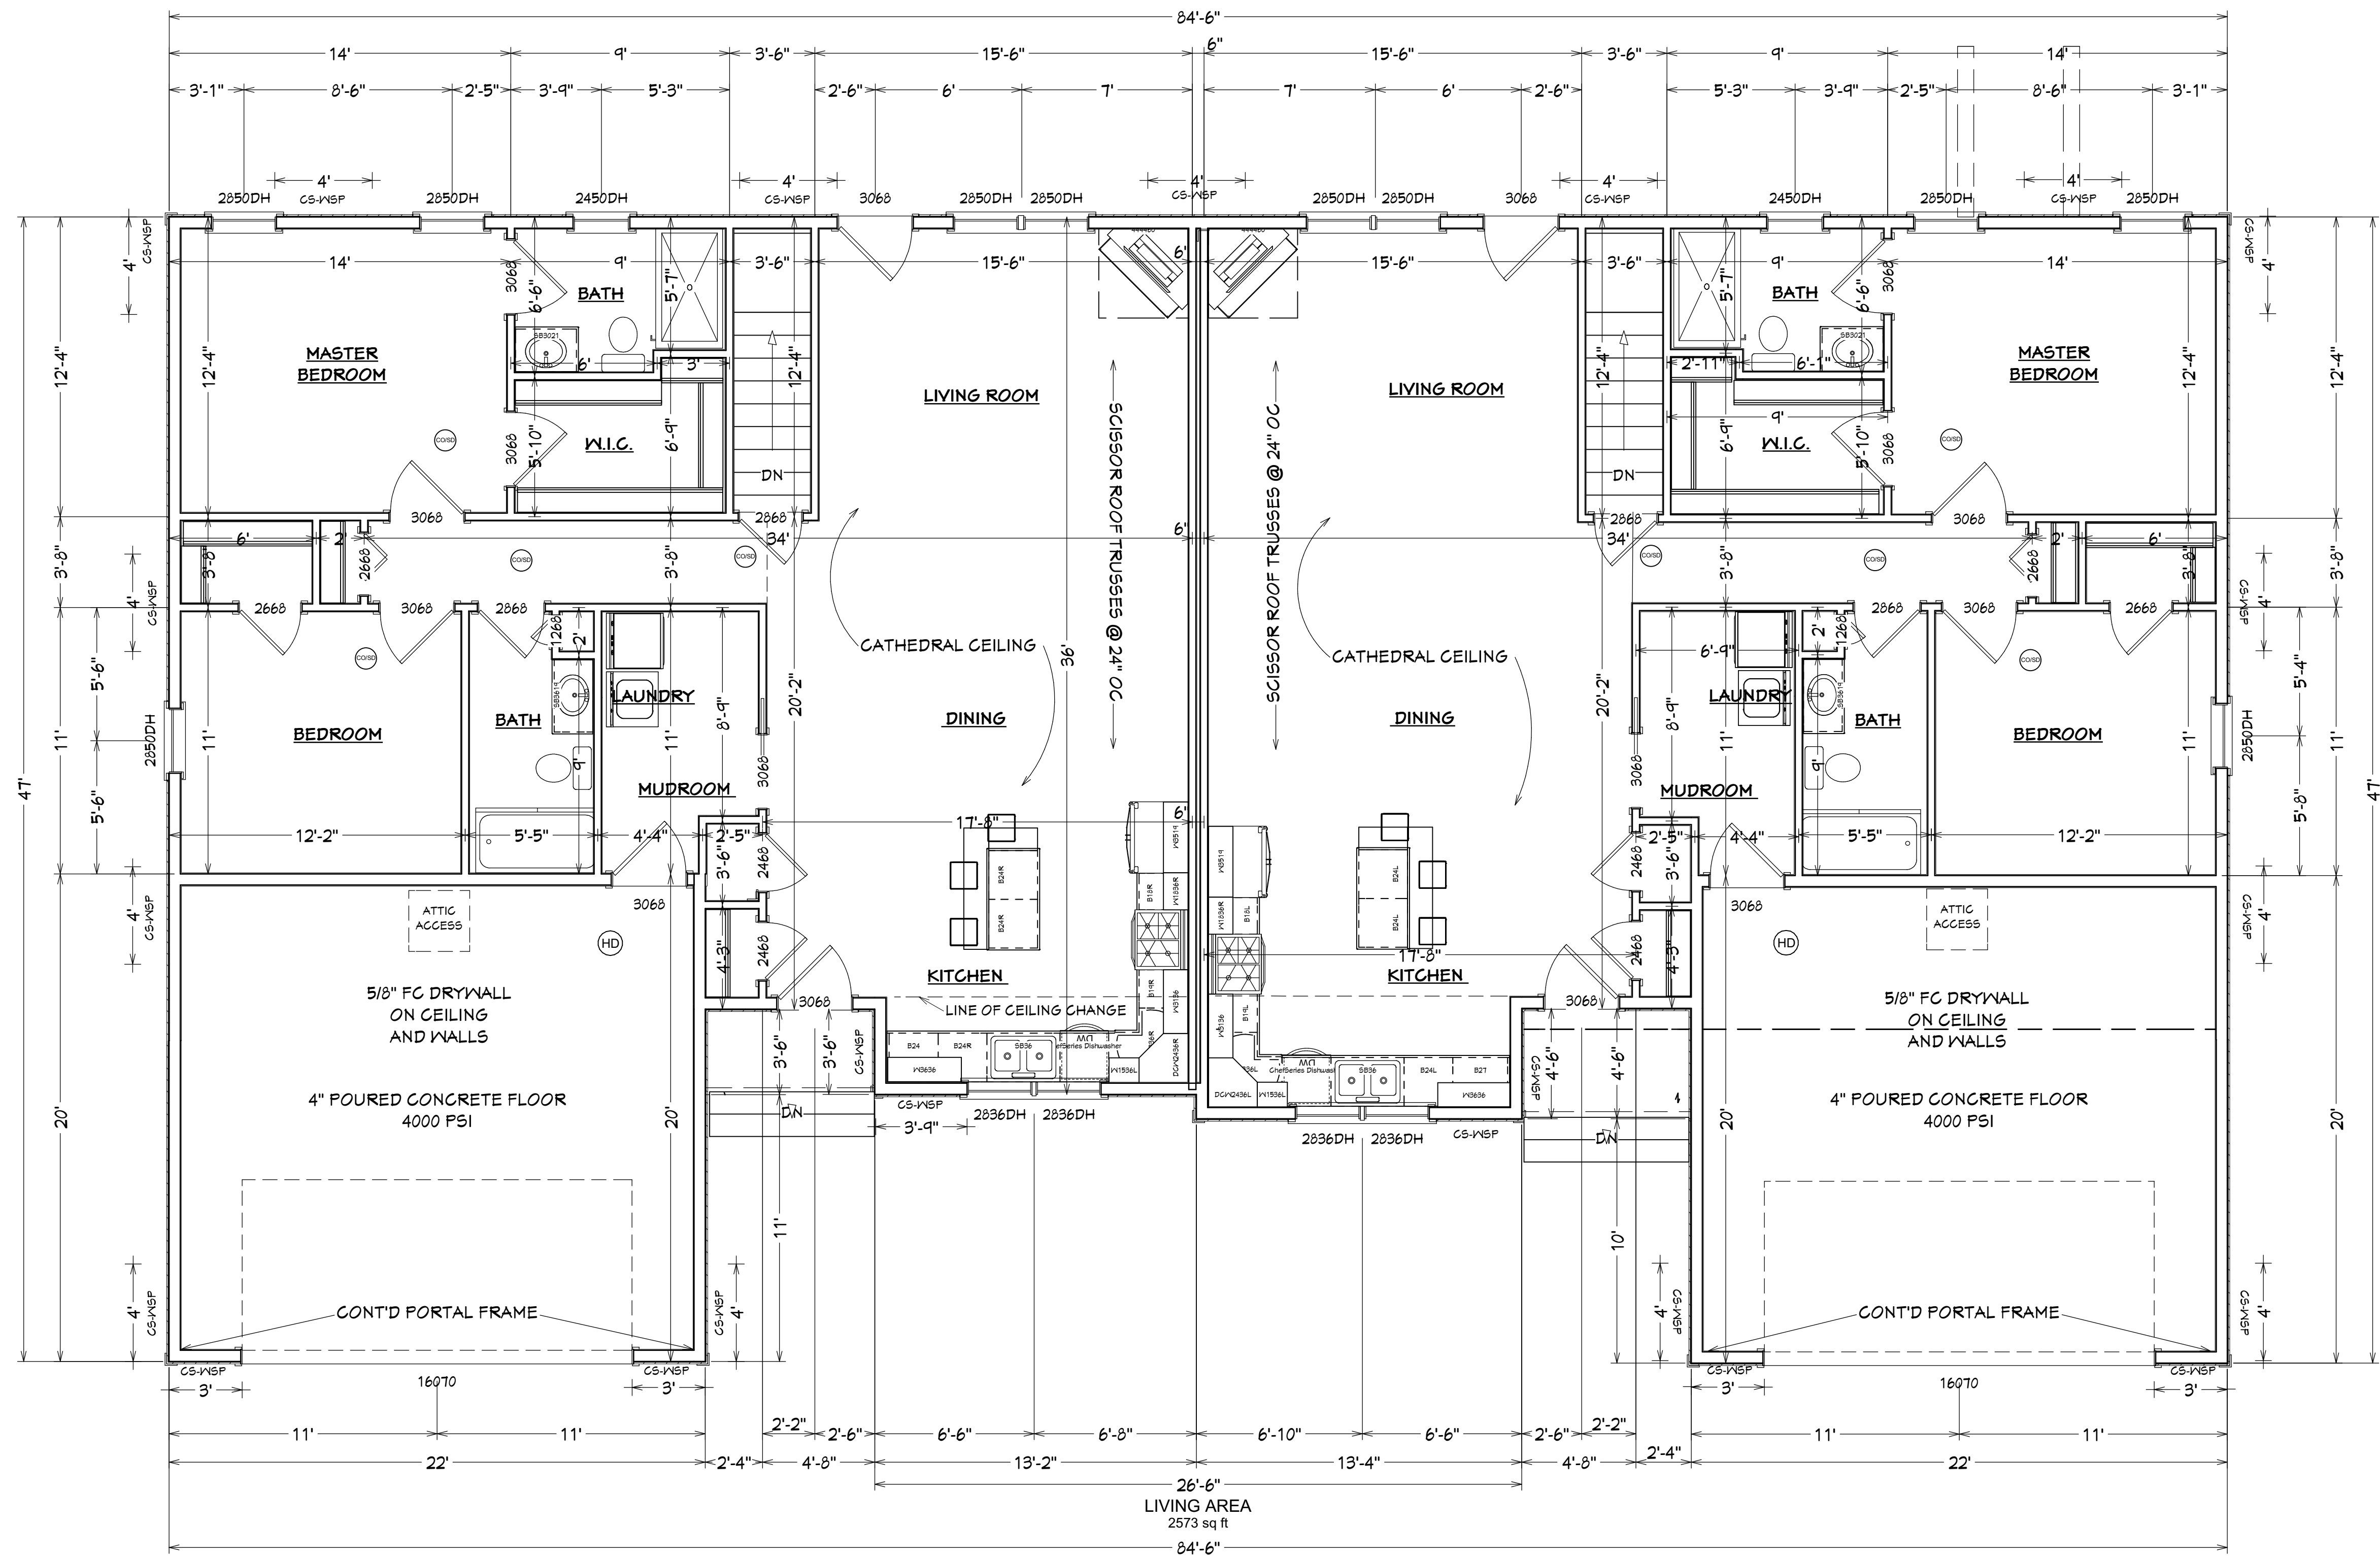

REVISION TABLE		REVISION	DESCRIPTION
NUMBER	DATE		

DRAWING PREPARED FOR
TOM CORENZO

FLOOR PLAN

DRAWINGS PROVIDED BY
LAURA'S ARCHITECTURAL DRAFTING AND DESIGN
220 TAYLOR ST. GRANBY, MA 01033 413-467-2899

DATE:

5/5/2020

SCALE:

1/4"=1'0"

SHEET:

P-2