

To the best of my knowledge these plans are drawn to comply with owner's and/ or builder's specifications and any changes made on them after prints are made will be done at the owner's and / or builder's expense and responsibility. The contractor shall verify all dimensions and enclosed drawing. LAURA'S ARCH DRAFTING AND DESIGN is not liable for errors once construction has begun. While every effort has been made in the preparation of this plan to avoid mistakes, the maker can not guarantee against human error. The contractor of the job must check all dimensions and other details prior to construction and be solely responsible thereafter.

DRAWING PREPARED FOR  
TOM CARENZO

**ELEVATIONS**

DRAWINGS PROVIDED BY  
LAURA'S ARCHITECTURAL DRAFTING AND DESIGN  
220 TAYLOR ST. GRANBY, MA 01033 413-467-2944

DATE:


5/5/2020

SCALE:

1/4"=1'0"

SHEET:

**P-1**

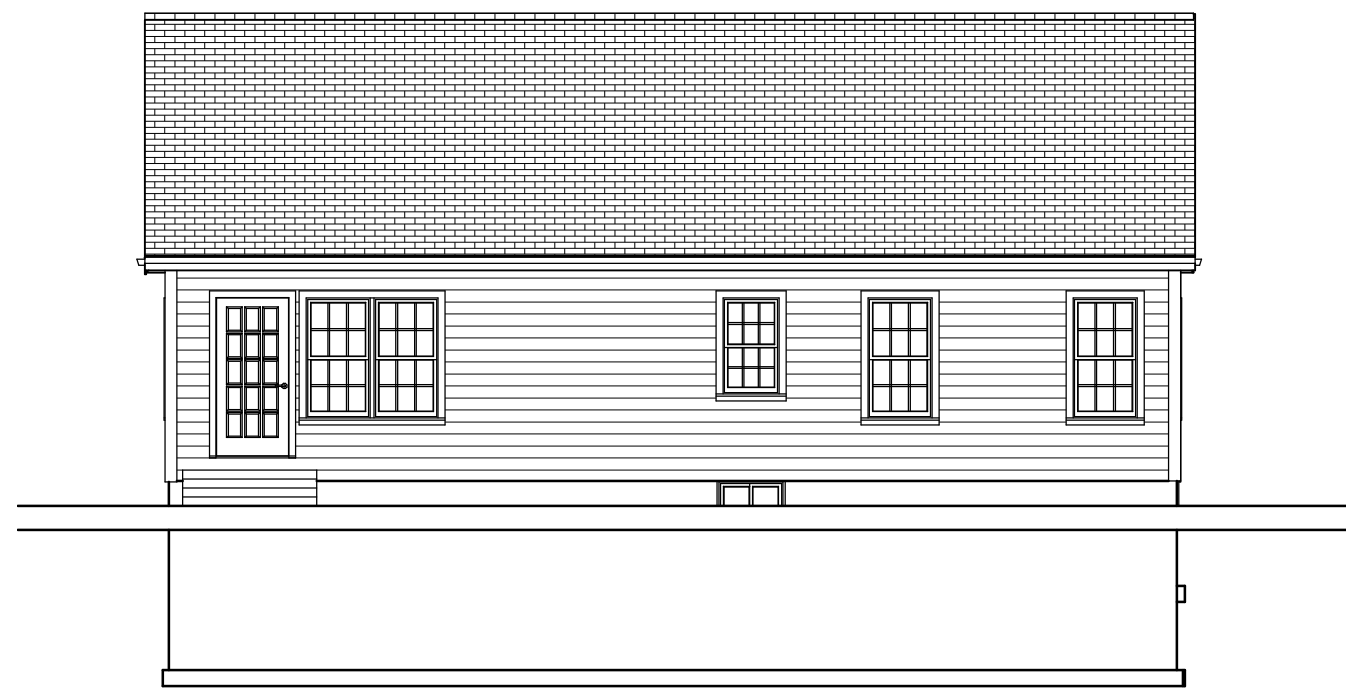

**REAR ELEVATION 1/8"=1'0"**




**LEFT ELEVATION 1/8"=1'0"**



**RIGHT ELEVATION 1/8"=1'0"**



**FRONT ELEVATION 1/4"=1'0"**

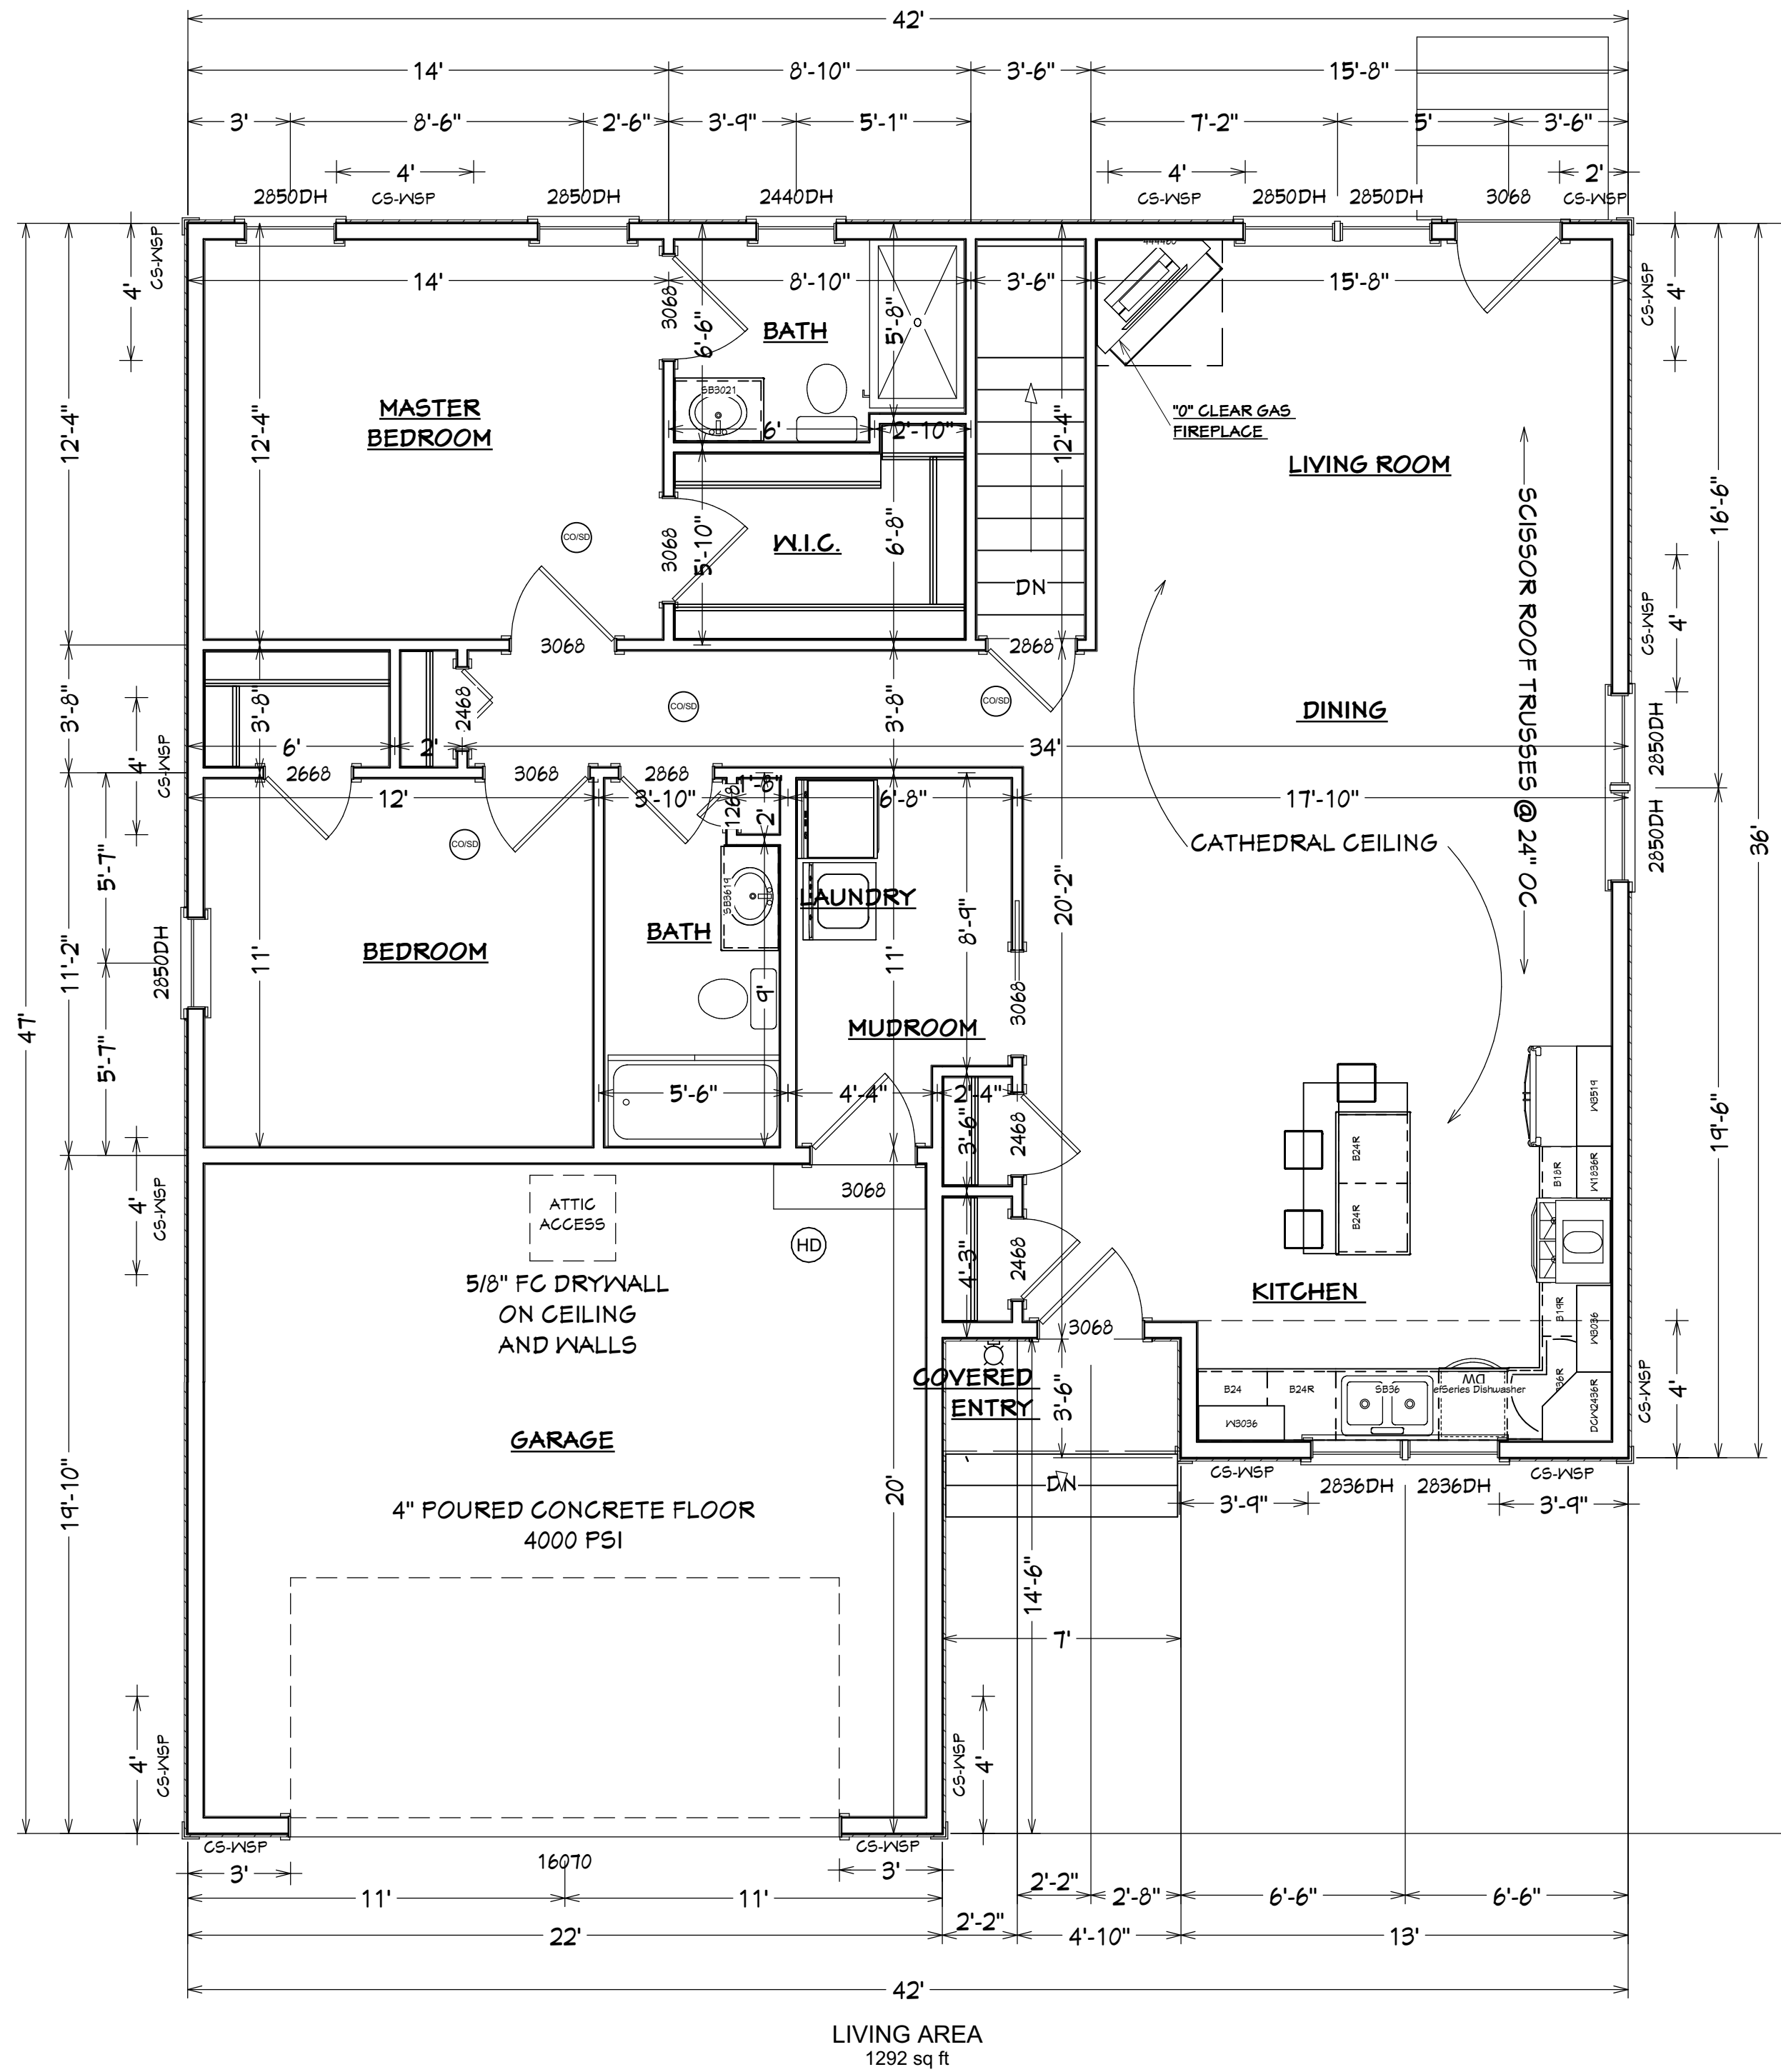

DRAWING PREPARED FOR  
TOM CARENZO

# FLOOR PLAN

DRAWINGS PROVIDED BY  
LAURA'S ARCHITECTURAL DRAFTING AND DESIGN  
220 TAYLOR ST. GRANBY, MA 01033 413-467-2944

DATE:

5/5/2020

SCALE:

1/4"=1'0"

SHEET:

P-2