


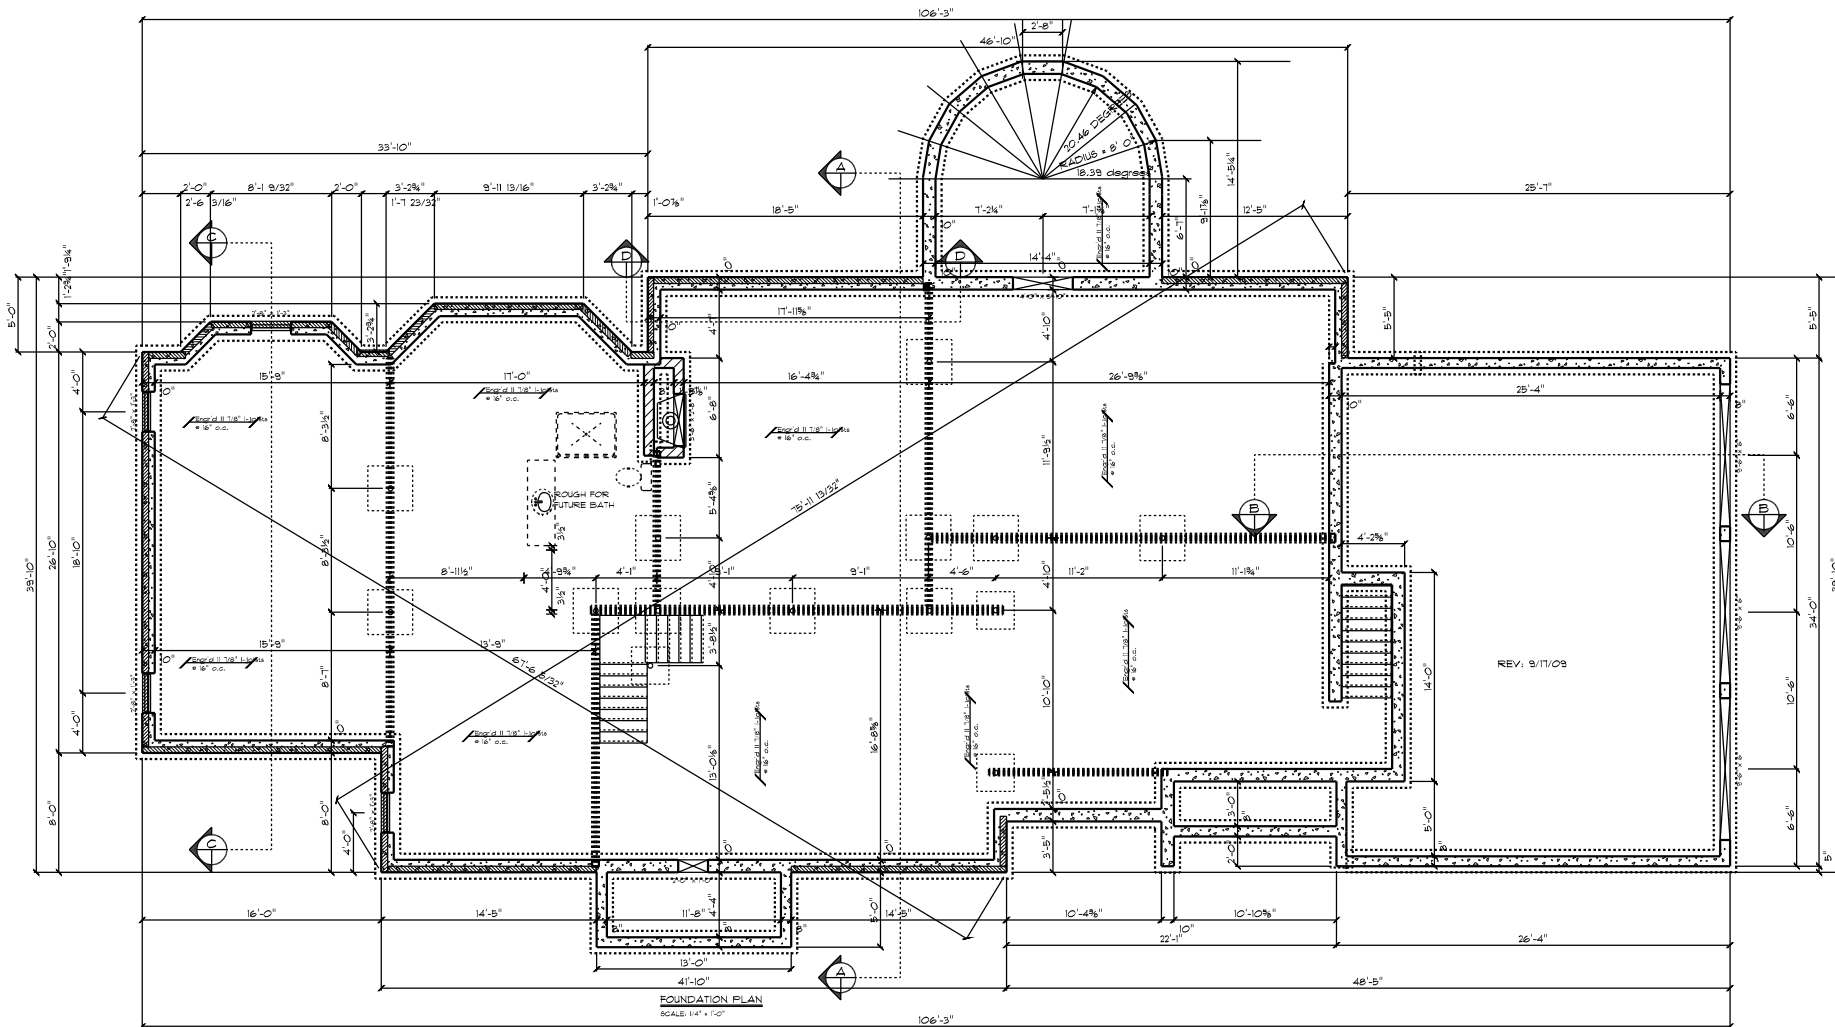

WALL HEIGHT 7' 10"
 FOOTING 1' 8" MINIMUM X 10" MINIMUM
 W/CONTINUOUS KEYWAY
 5" X 10" BRICKSHELF AS INDICATED
 ALL FOOTINGS MINIMUM 4' 0" BELOW GRADE

R.E. LAPLANTE CONSTRUCTION INC. EAST LONGMEADOW, MASS.			
SCALE: 1/4" = 1'-0"	DR BY: R. Paul Laplante	REV: 07-2025	
28 October 2025	Proposed Residence for: 8. Trevelyan, B. & Edgardo Abellon 104 Hill Hill Road Barnes, Connecticut	REV: 07-2025	
FOUNDATION PLAN		DRAWING NUMBER SHEET 3	