



EXISTING PLAN
SCALE: 1" = 20'

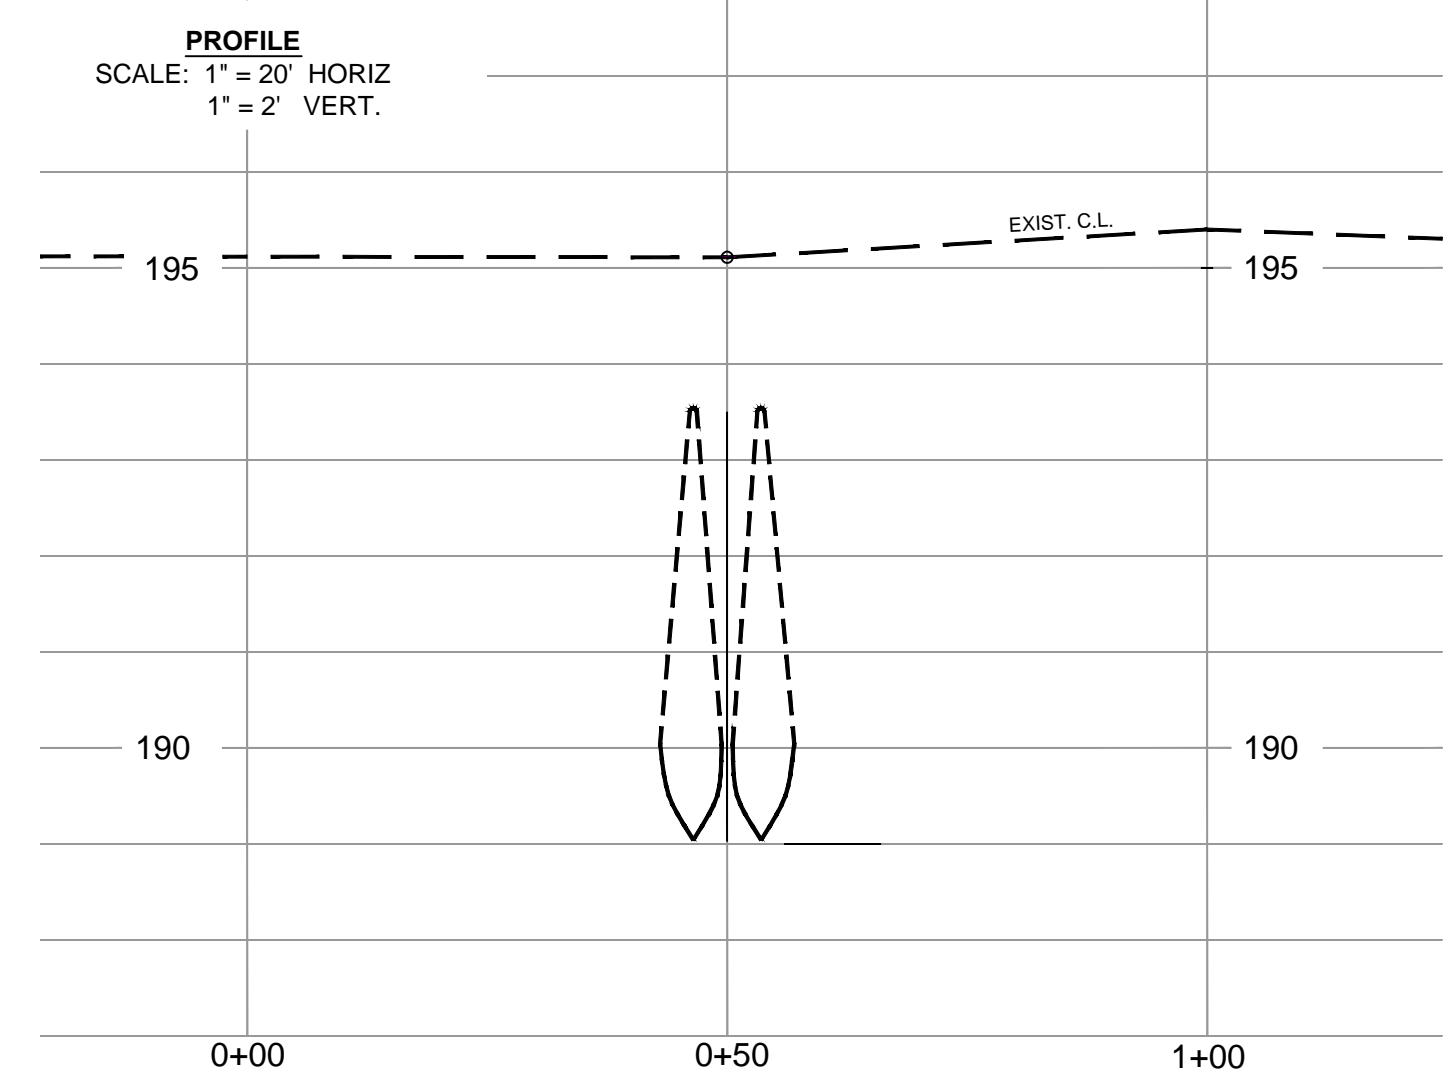


PROFILE
SCALE: 1" = 20' HORIZ
1" = 2' VERT.

EXISTING

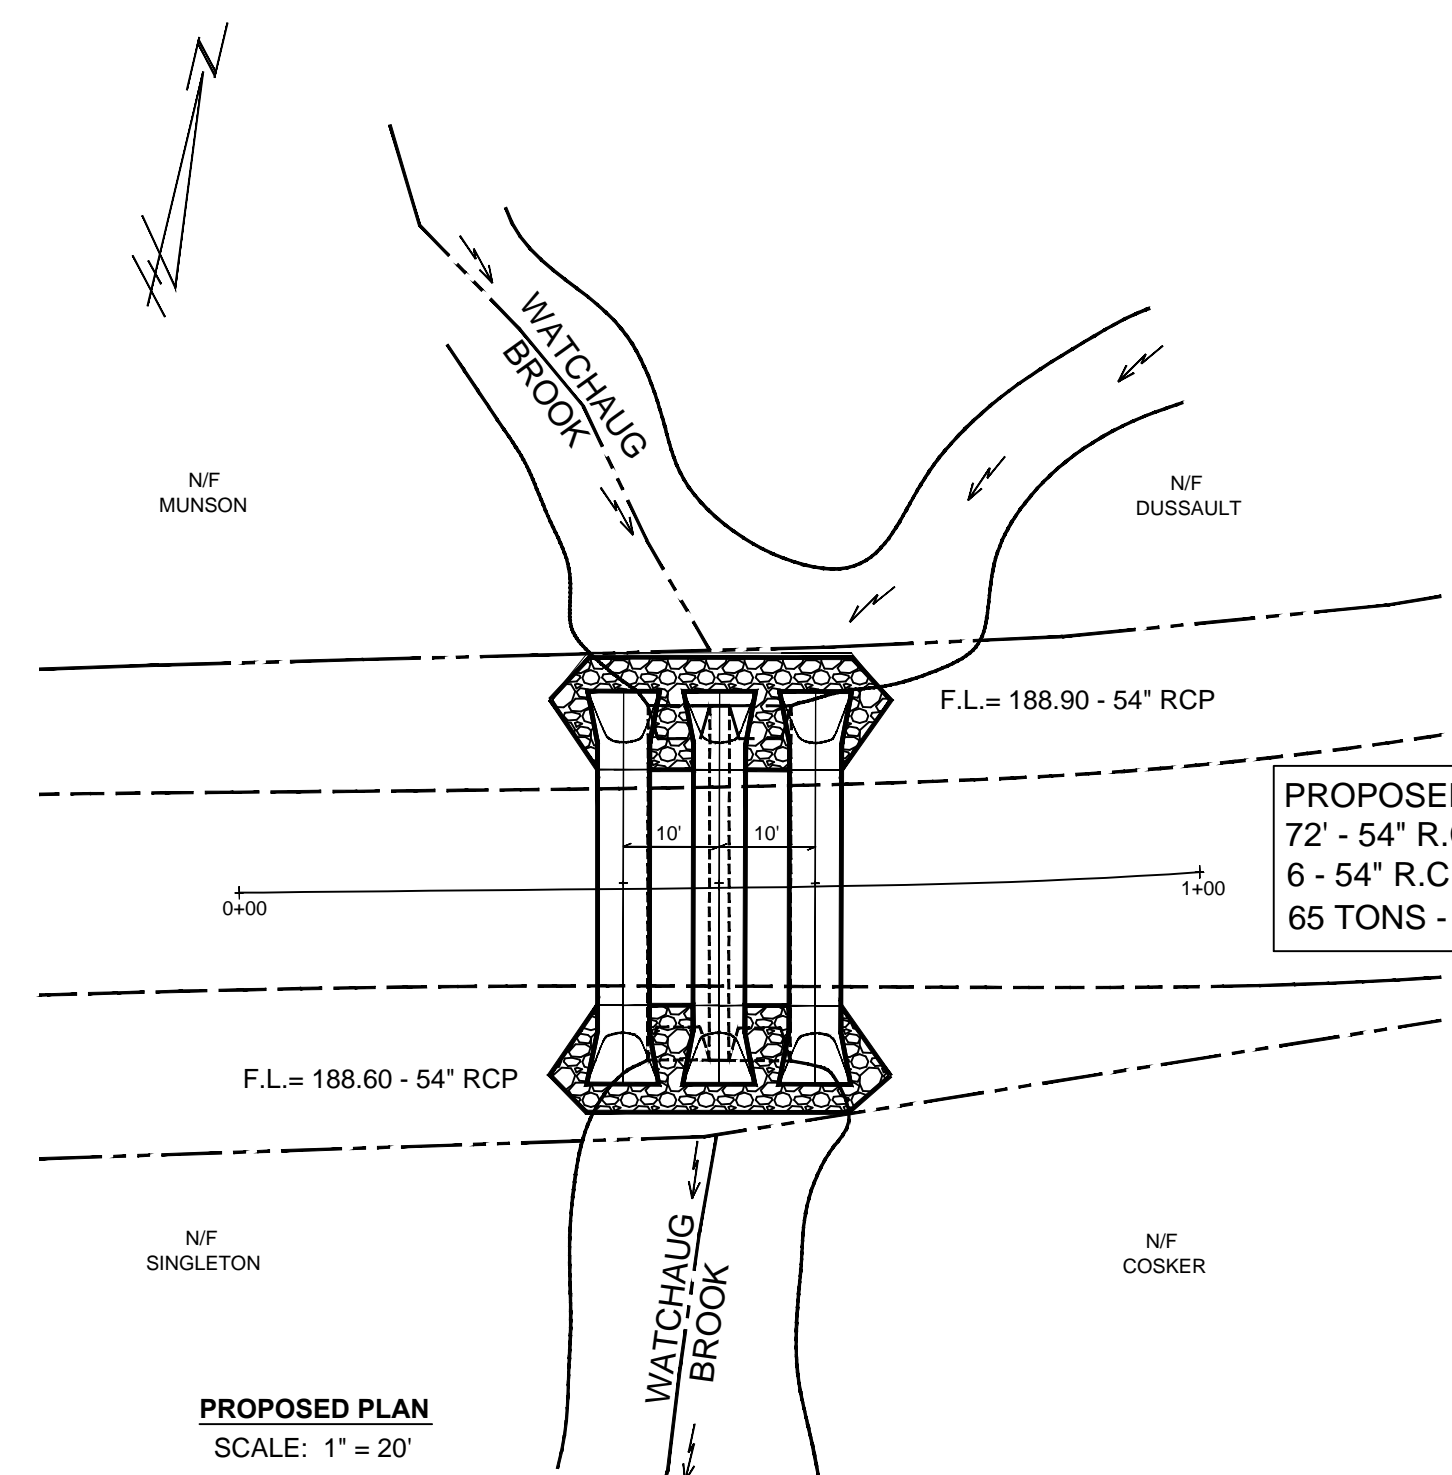

PROPOSED PLAN
SCALE: 1" = 20'

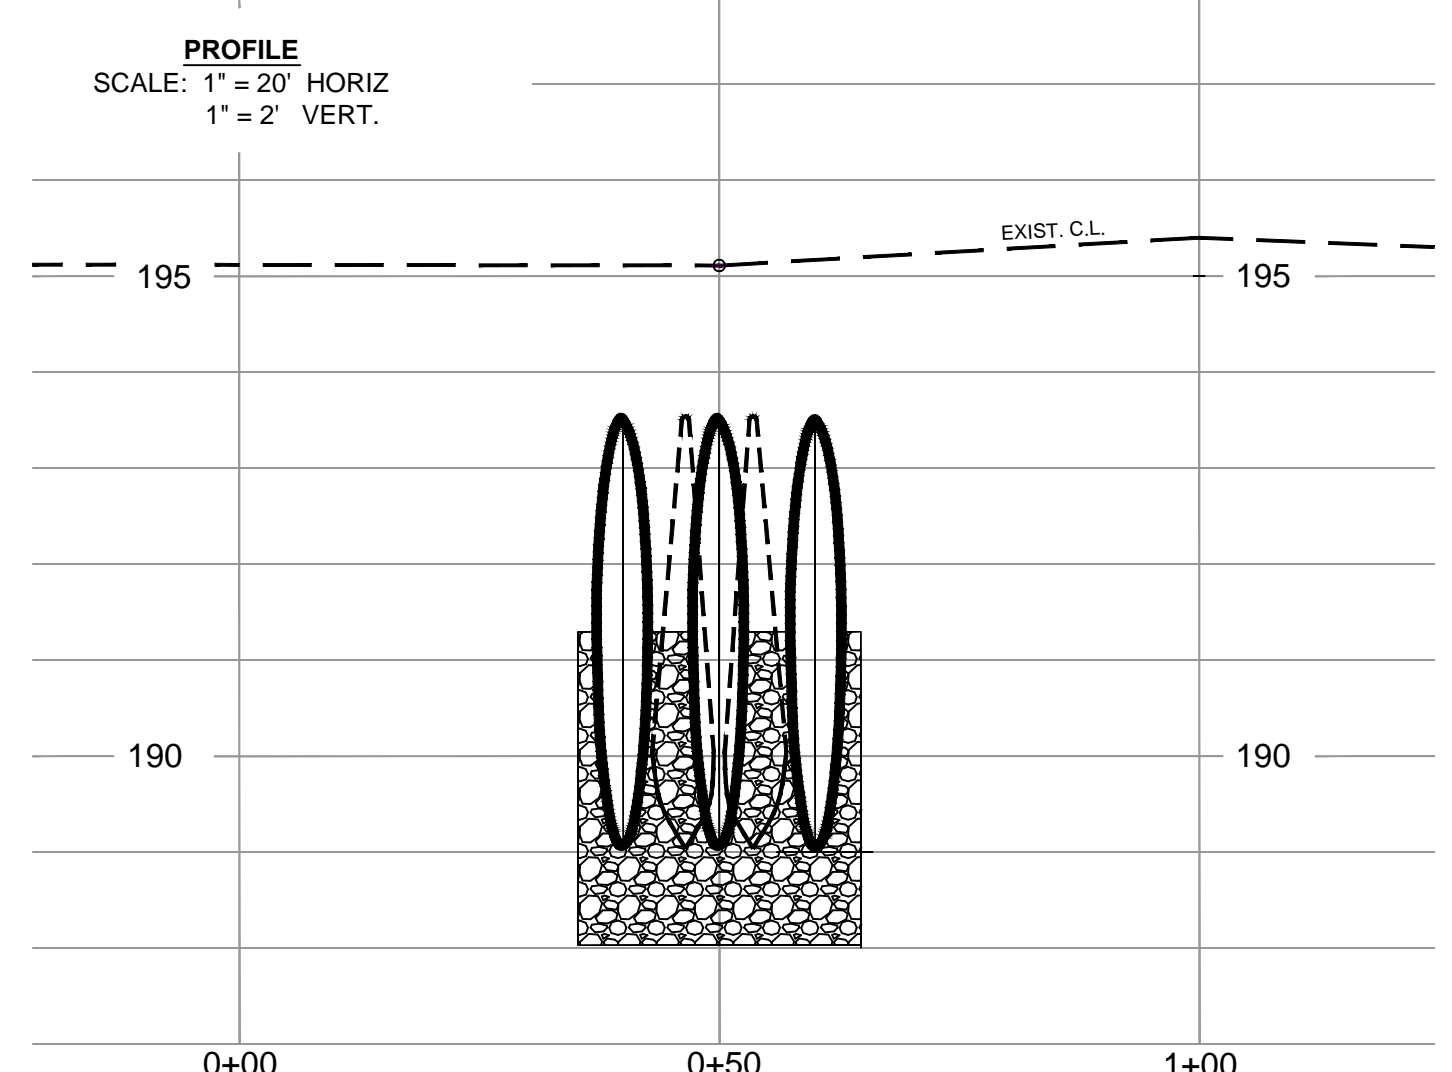

PROFILE
SCALE: 1" = 20' HORIZ
1" = 2' VERT.

PROPOSED

CERTIFIED SUBSTANTIALLY CORRECT

JEFFREY S. BORD, P.E., L.S., CT LIC. NO. 14857 DATE

TOWN OF SOMERS
WATCHAUG BROOK
CULVERT REPLACEMENT PROJECT

SCALE: AS SHOWN DATE: SEPTEMBER 2, 2020