


30' AWAY FROM
EDGE OF BROOK

actual
size:

TWIN 5' DIA. PIPES
FL=197.7

EDGE OF BROOK
N 34°31'05" E

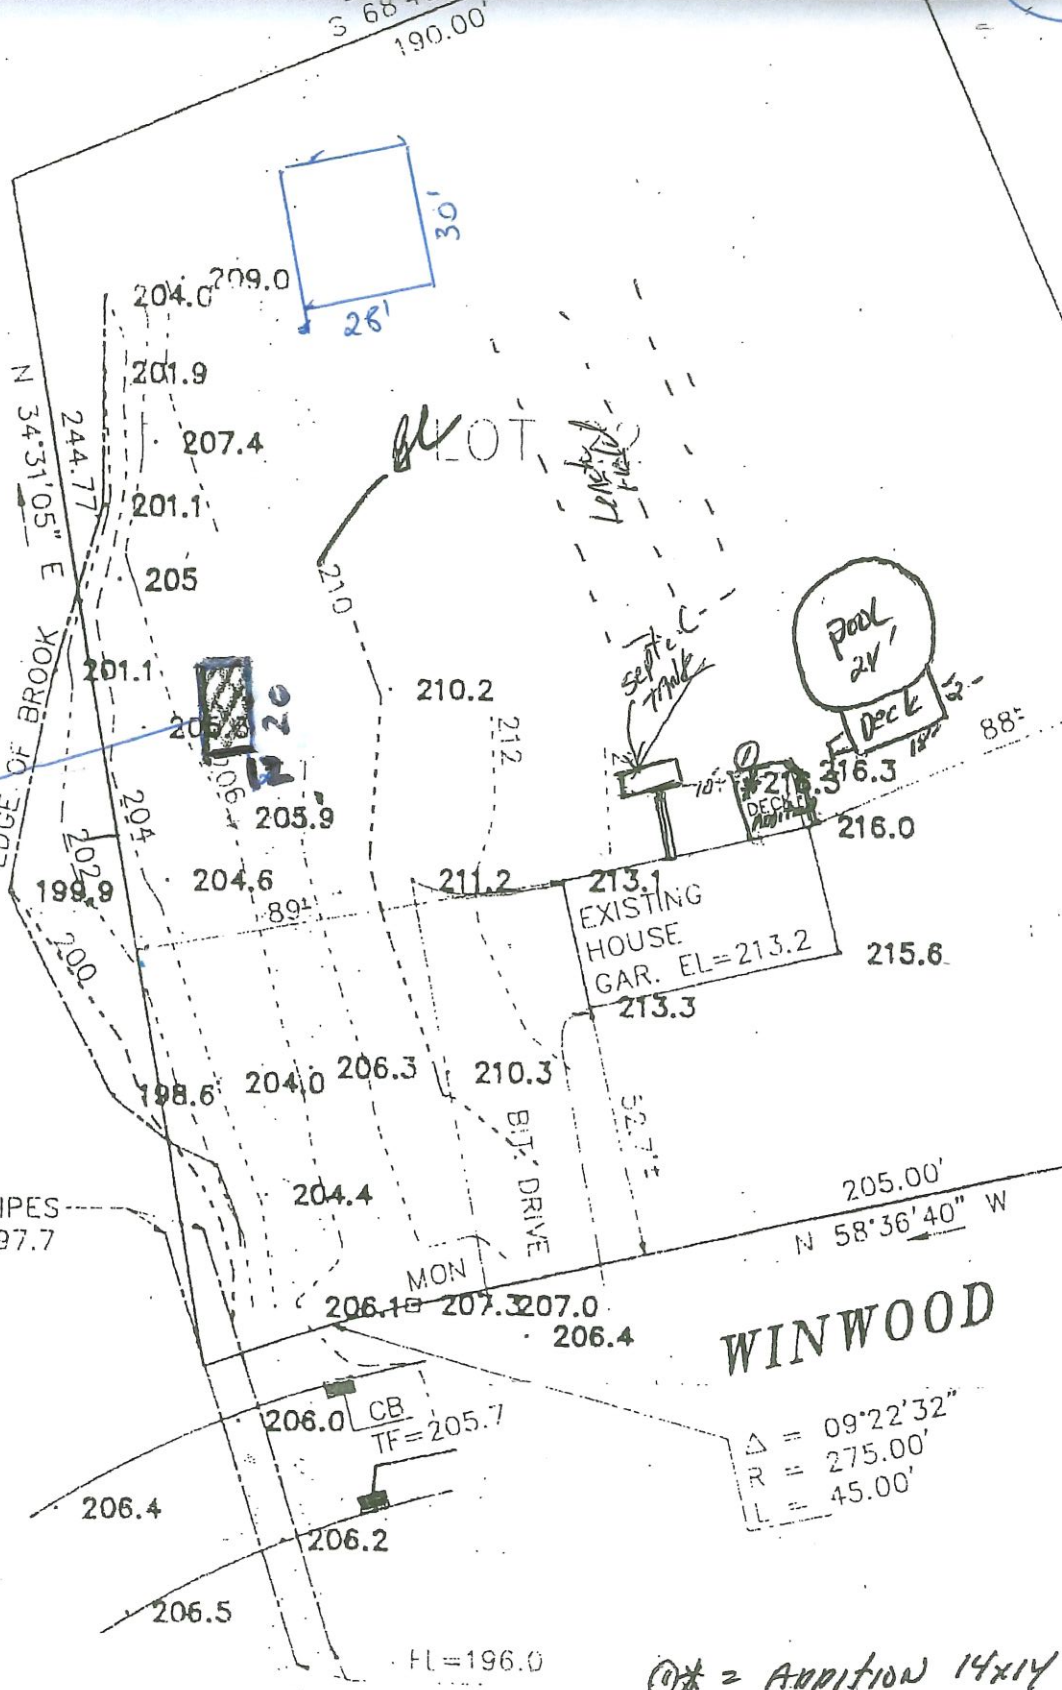

WINWOOD

$\Delta = 09^{\circ}22'32''$
 $R = 275.00'$
 $L = 45.00'$

① = Addition 14x14



MAP DISCLAIMER - NOTICE OF LIABILITY

This map is for assessment purposes only. It is not for legal description or conveyances. All information is subject to verification by any user. The Town of Somers and its mapping contractors assume no legal responsibility for the information contained herein.

Approximate Scale: 1 inch = 40 feet





Pic

From: Marek Powichrowski (powmarkos@yahoo.com)

To: powmarkos@yahoo.com

Date: Monday, November 22, 2021, 09:59 PM EST

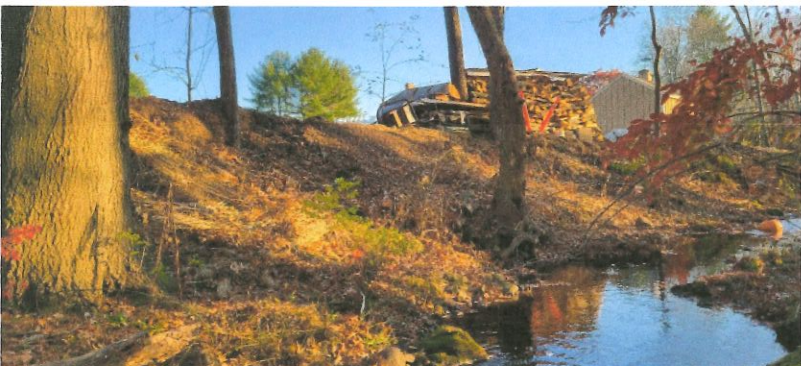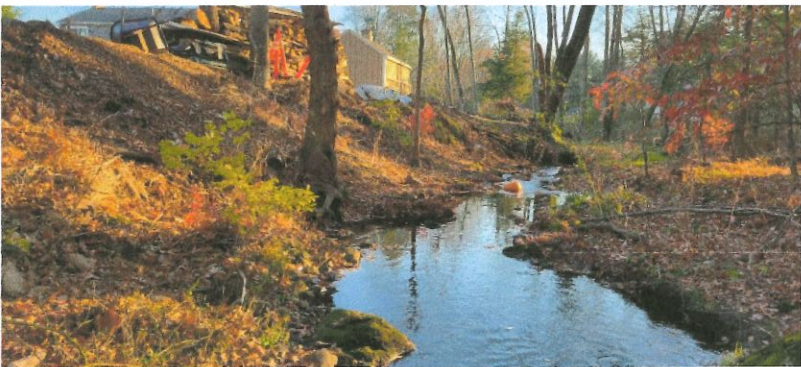



[Sent from Yahoo Mail on Android](#)