


ABBE BROOK  
WOODED AREA

ALBERT  
233 NINTH DISTRICT RD  
SOMERS CT 06071

--- WETLAND DELIMITATION

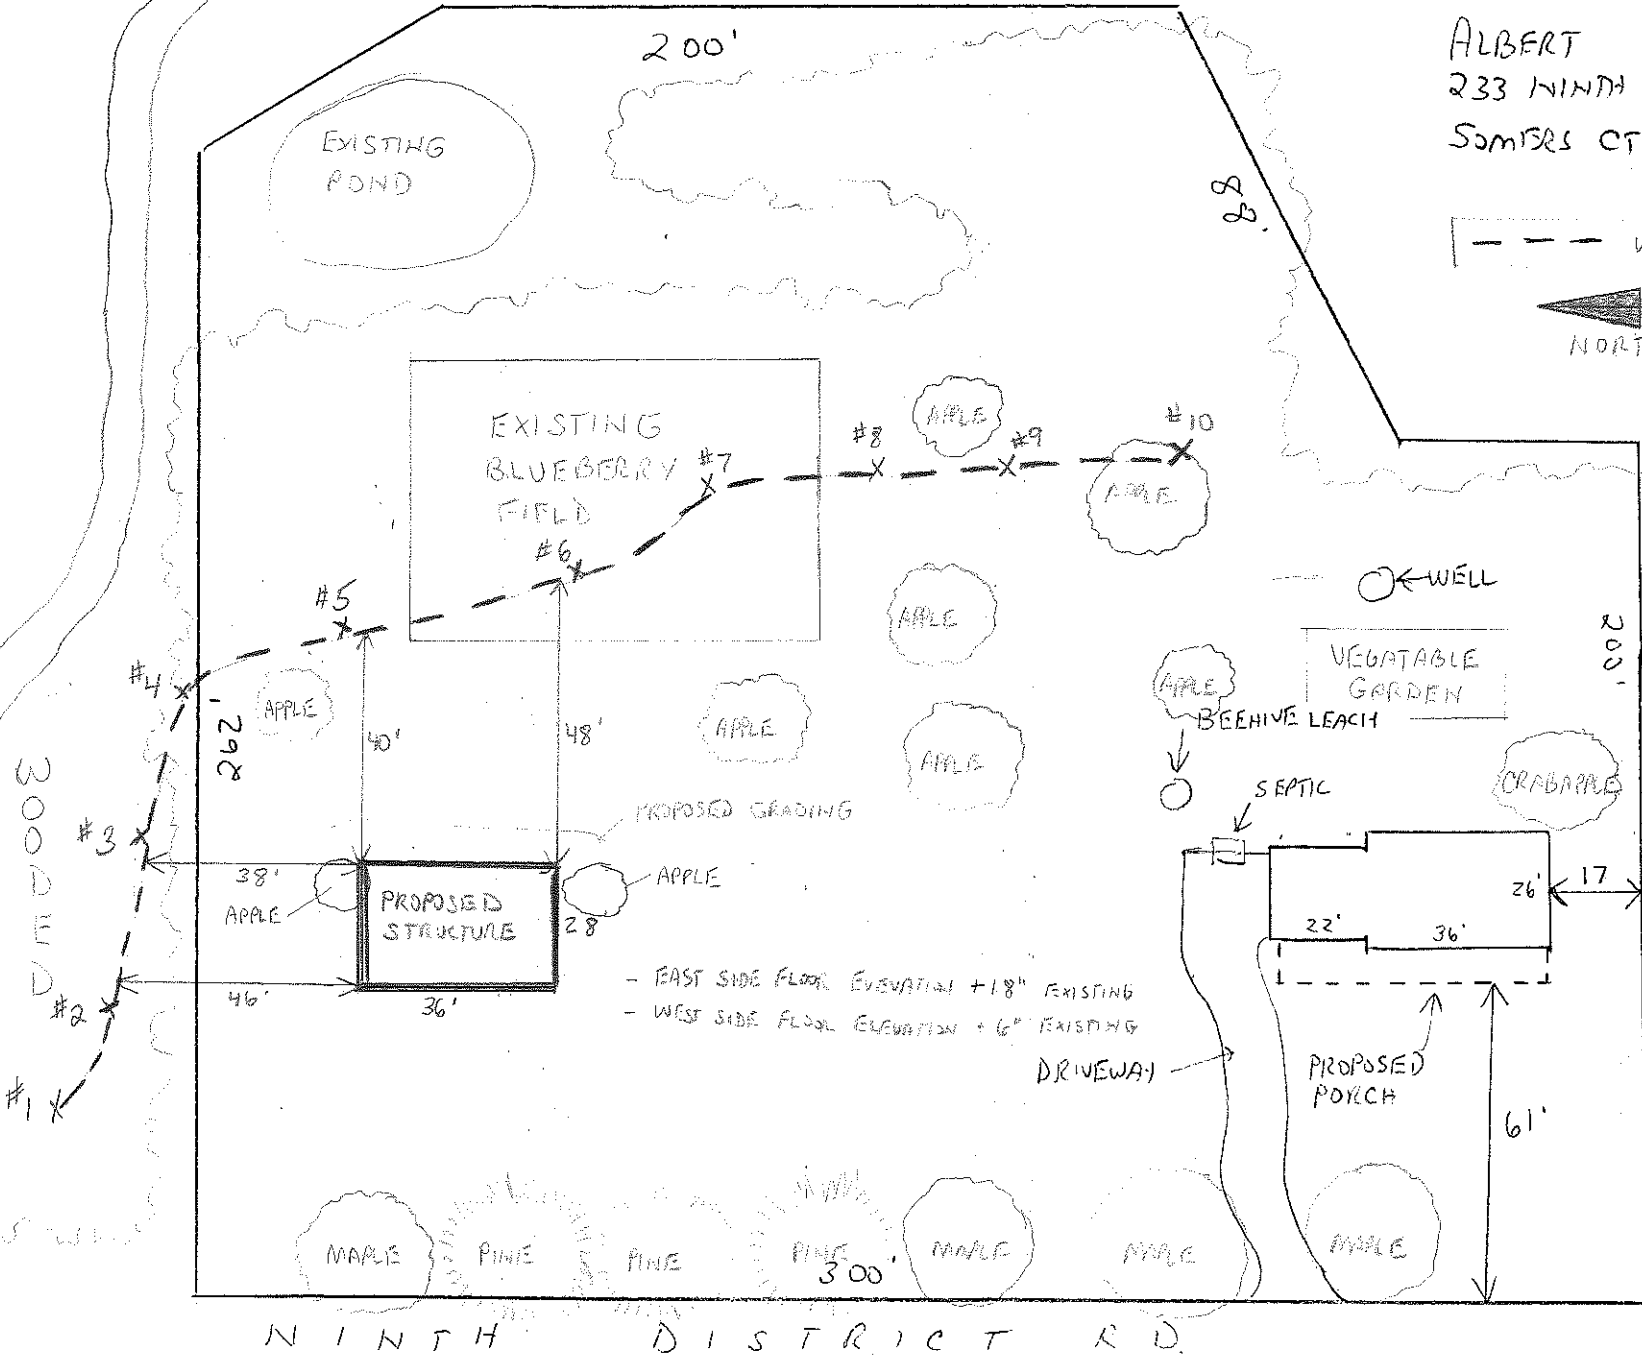

- EAST SIDE FLOOR ELEVATION +18" EXISTING
- WEST SIDE FLOOR ELEVATION +6" EXISTING

NINTH DISTRICT RD