


(NOT TO SCALE)

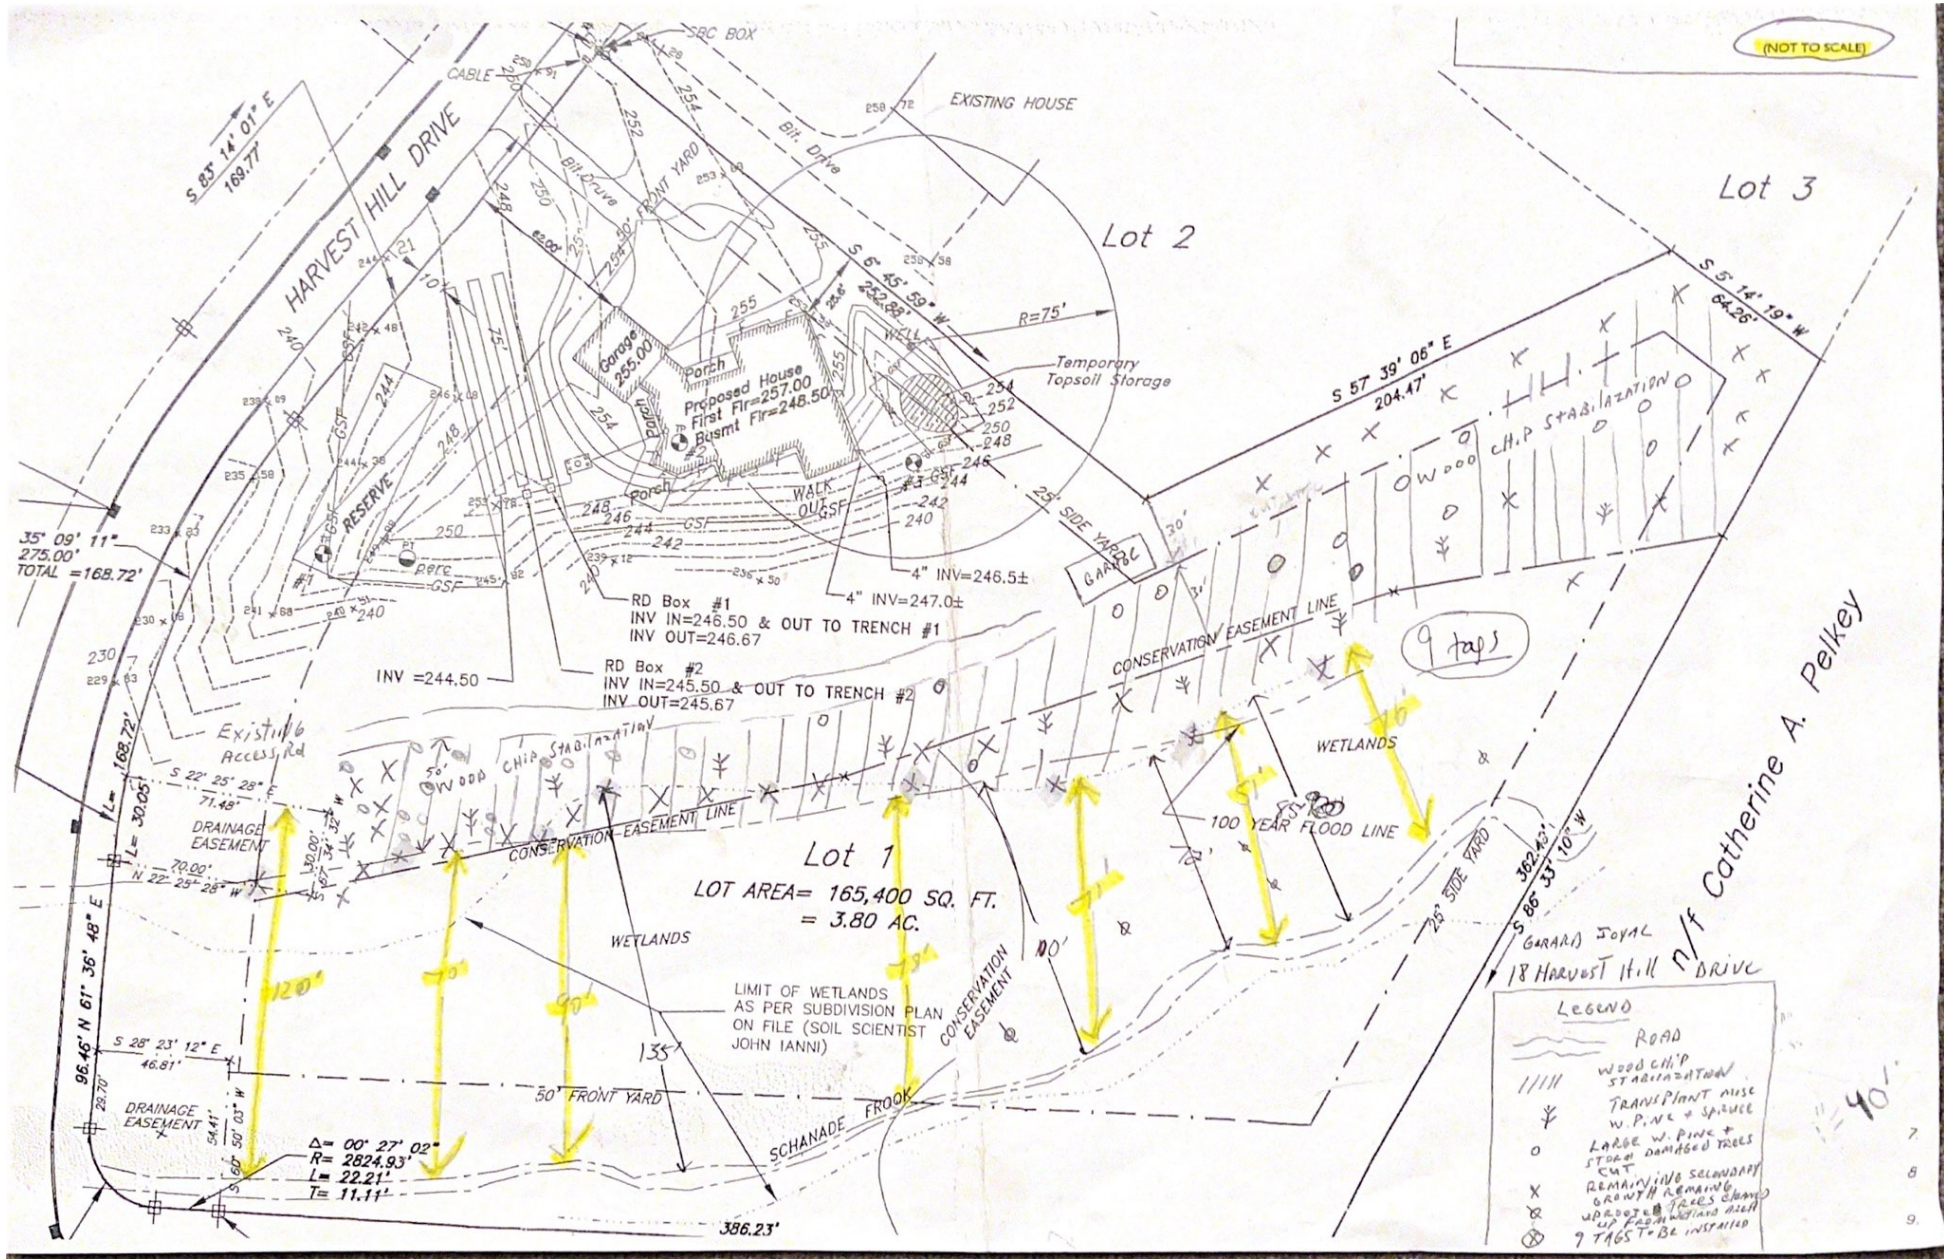

Lot 1
LOT AREA= 165,400 SQ. FT.
= 3.80 AC.

LEGEND

ROAD	ROAD
WOOD CHIP STABILIZATION	WOOD CHIP STABILIZATION
TRANSPLANT MISC W.P.N.C. + SPRUCE	TRANSPLANT MISC W.P.N.C. + SPRUCE
LARGE W. PINE + STUBS DAMAGED TREES CUT	LARGE W. PINE + STUBS DAMAGED TREES CUT
REMAINING SECONDARY GROWTH REMAINING UPROOTED TREES CLUMP UP FROM WETLANDS AREA	REMAINING SECONDARY GROWTH REMAINING UPROOTED TREES CLUMP UP FROM WETLANDS AREA
9 TAGS TO BE INSTALLED	9 TAGS TO BE INSTALLED

40'