
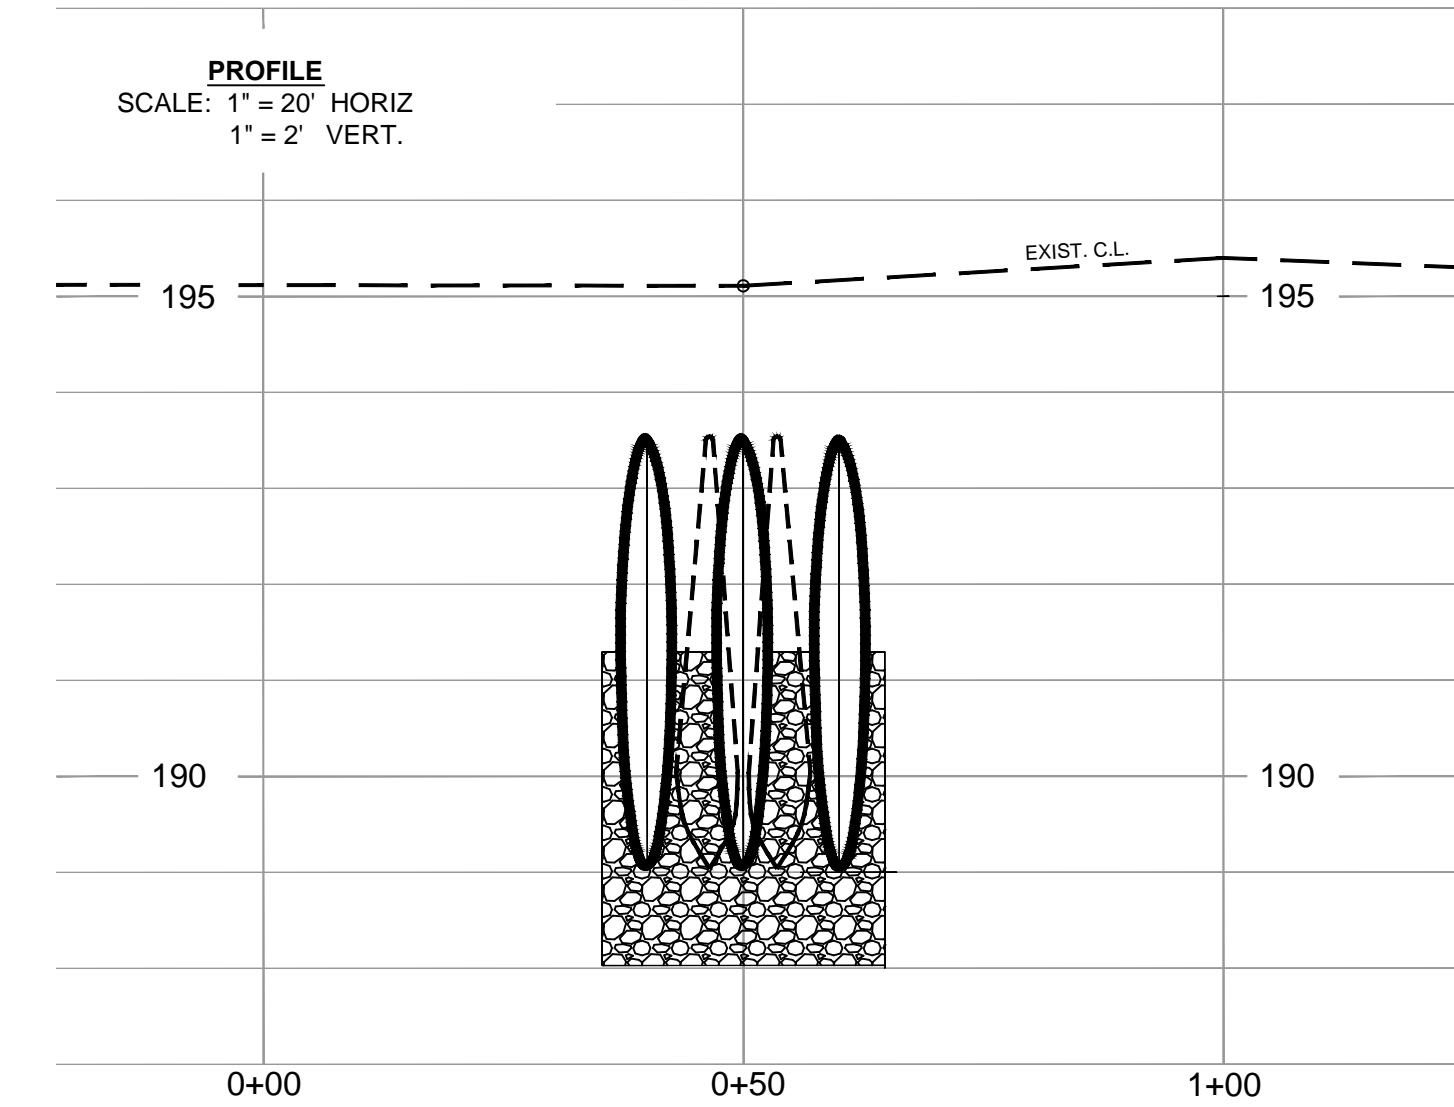


EXISTING

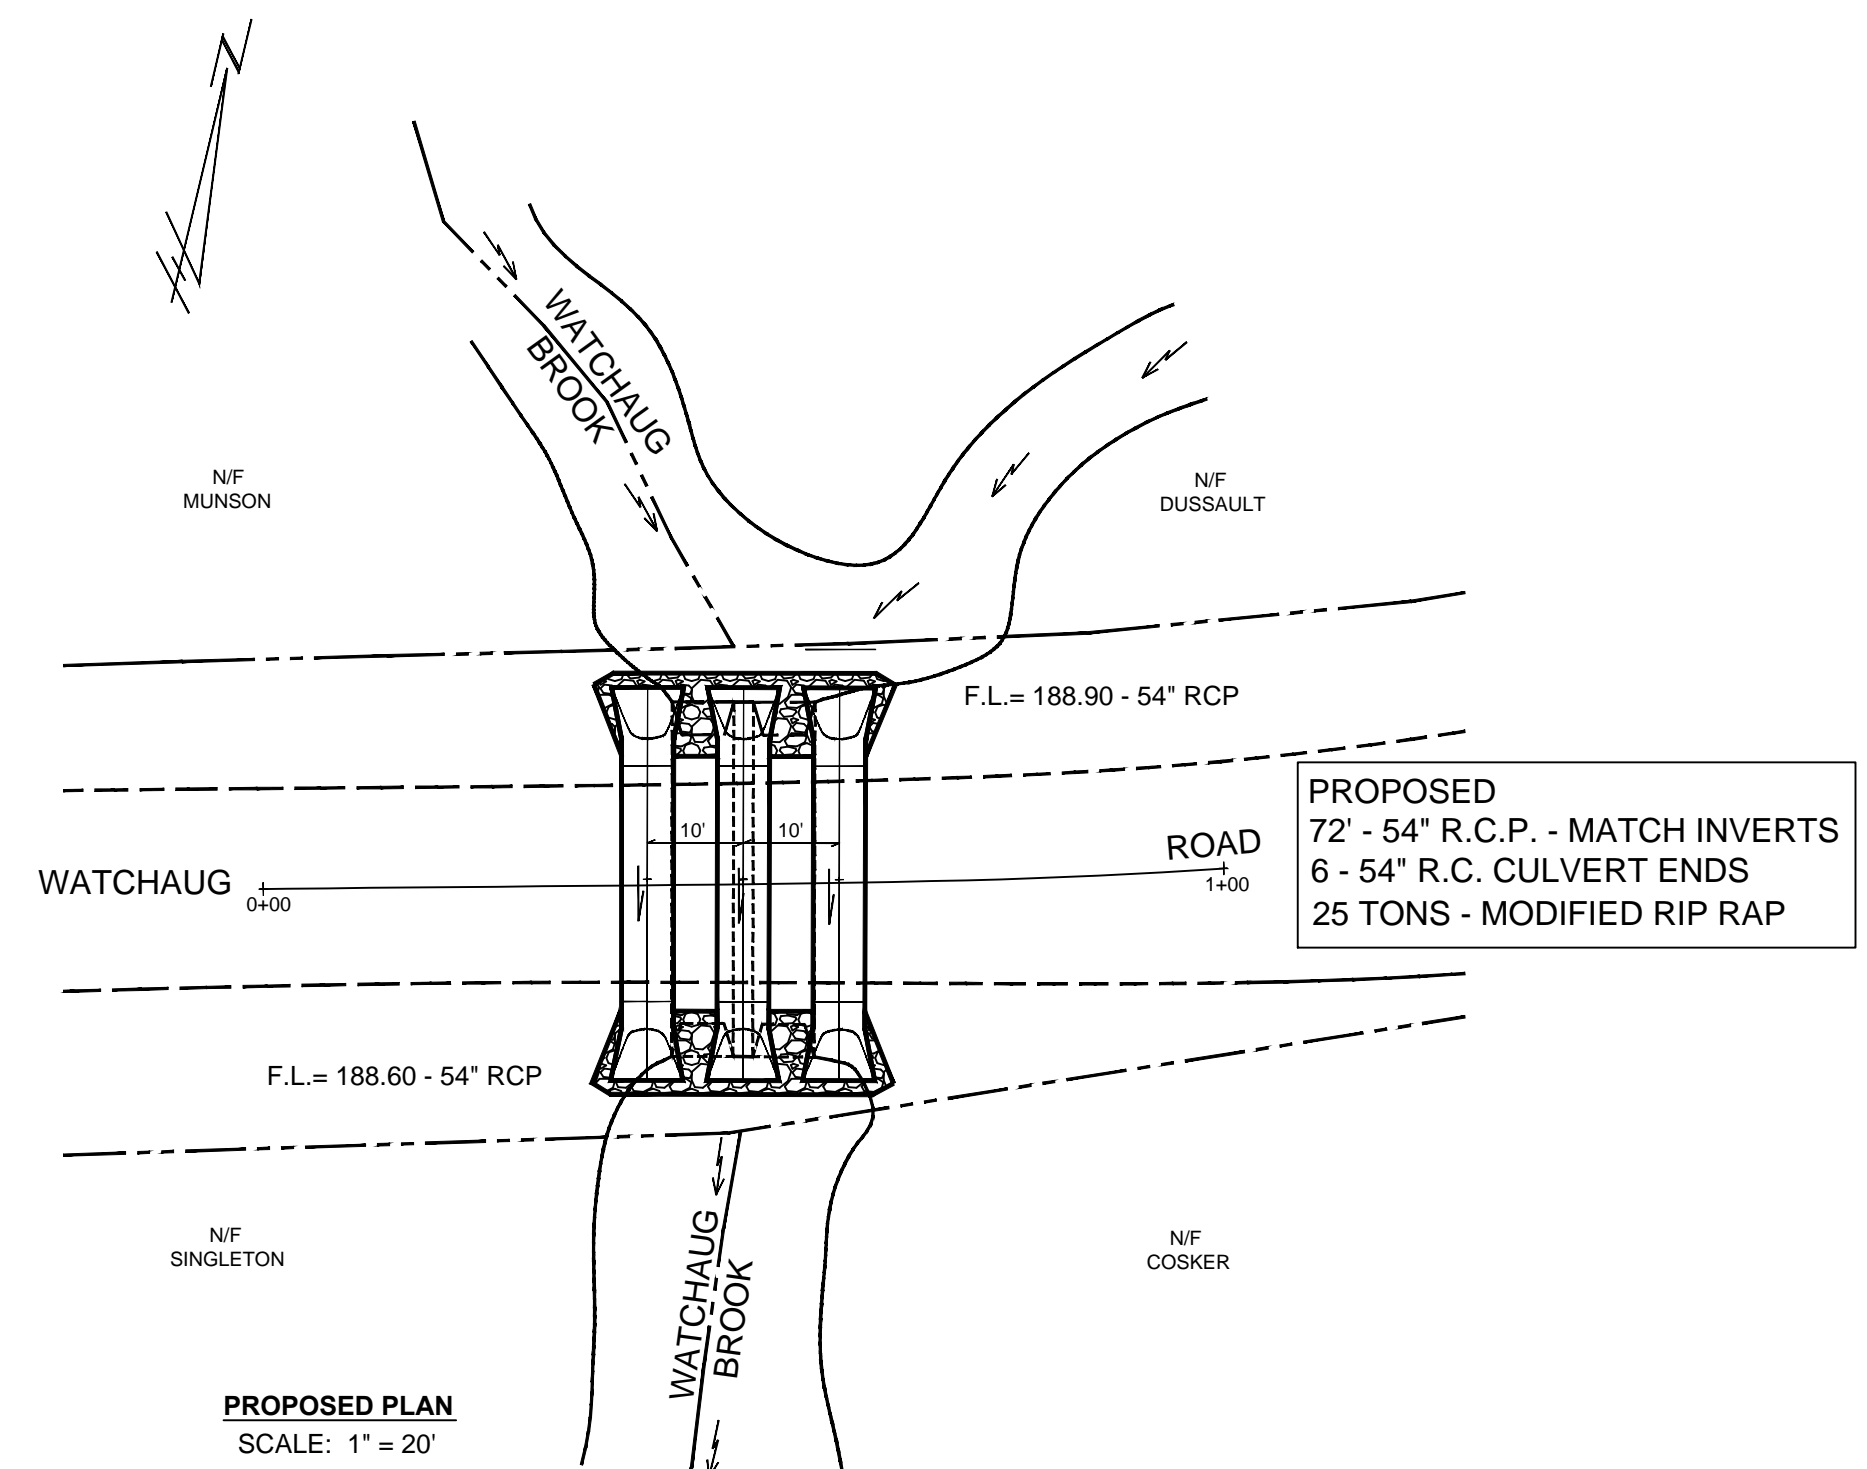

PROPOSED

CERTIFIED SUBSTANTIALLY CORRECT

JEFFREY S. BORD, P.E., L.S., CT LIC. NO. 14857 DATE

TOWN OF SOMERS
WATCHAUG BROOK
CULVERT REPLACEMENT PROJECT

REVISED APRIL 7, 2021

SCALE: AS SHOWN DATE: SEPTEMBER 2, 2020
SHEET 1 OF 2