



PLAN
SCALE: 1"=30'-0"

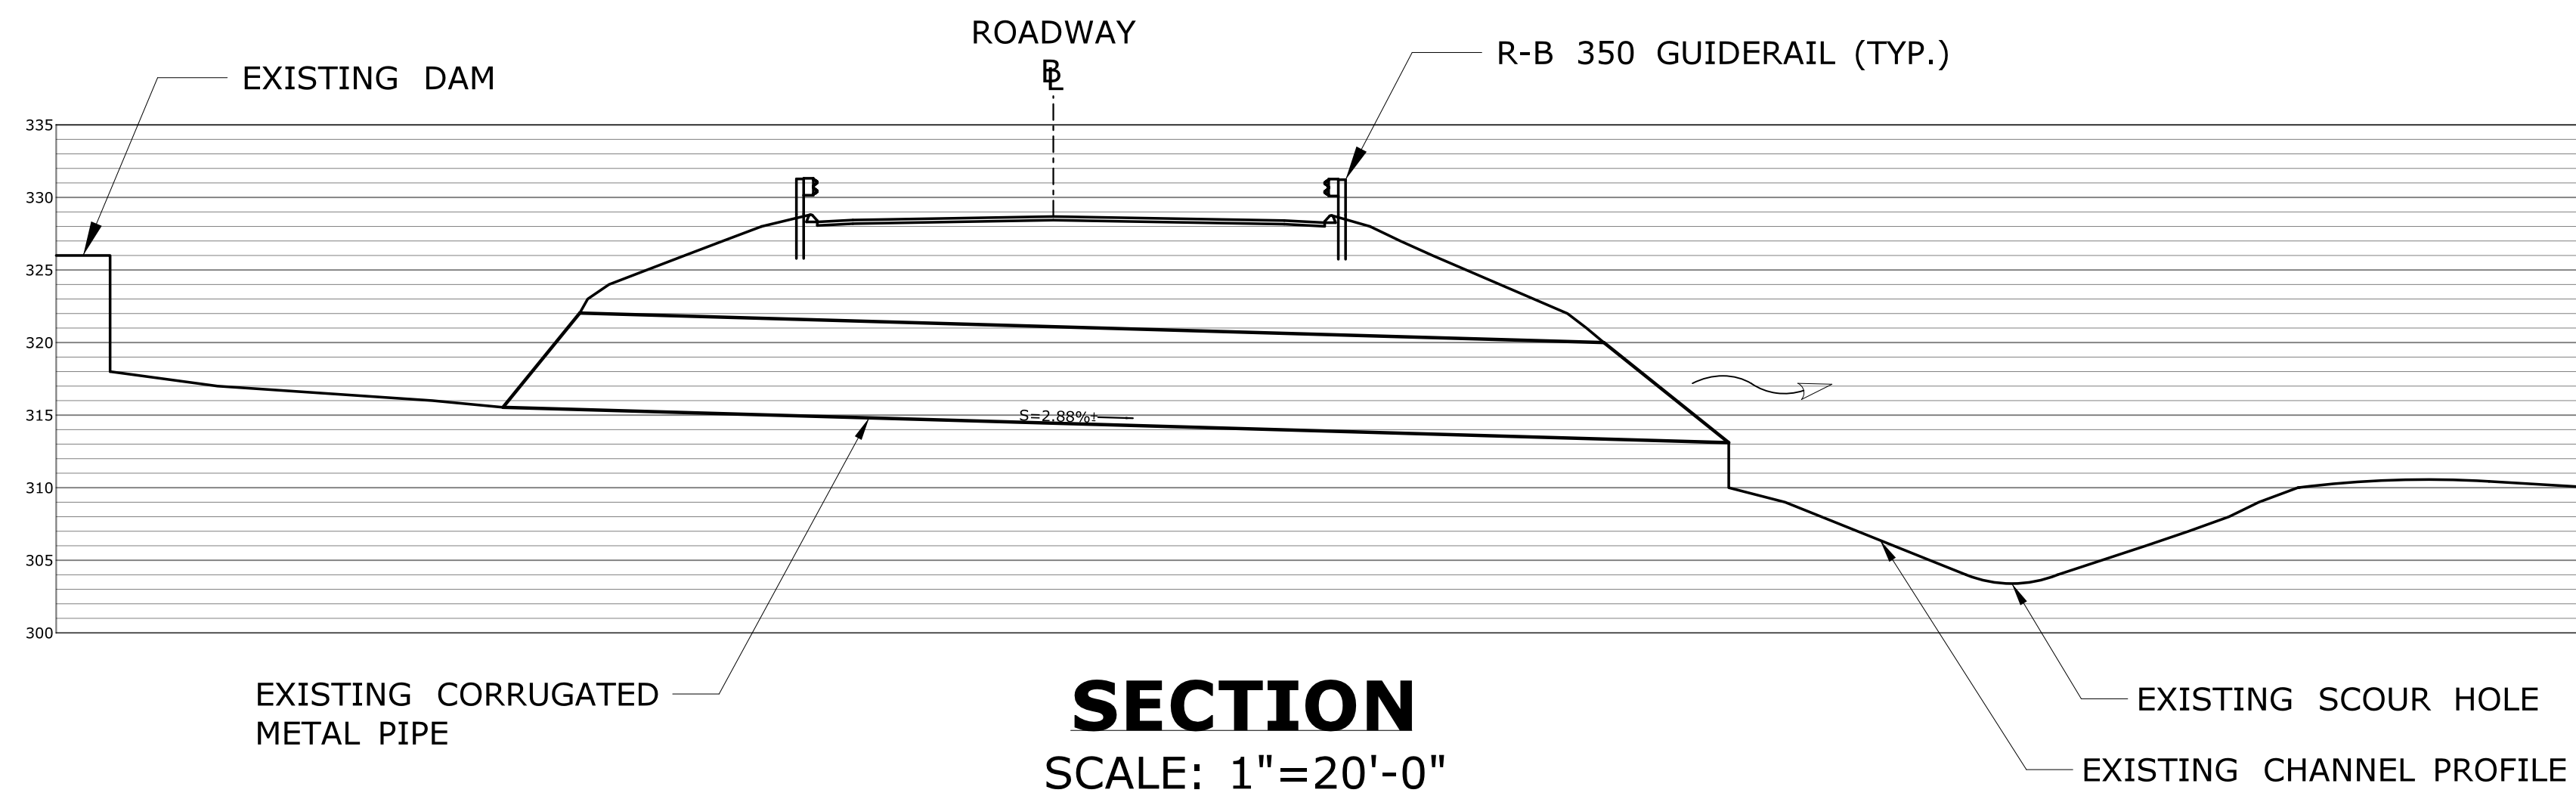

SECTION
SCALE: 1"=20'-0"

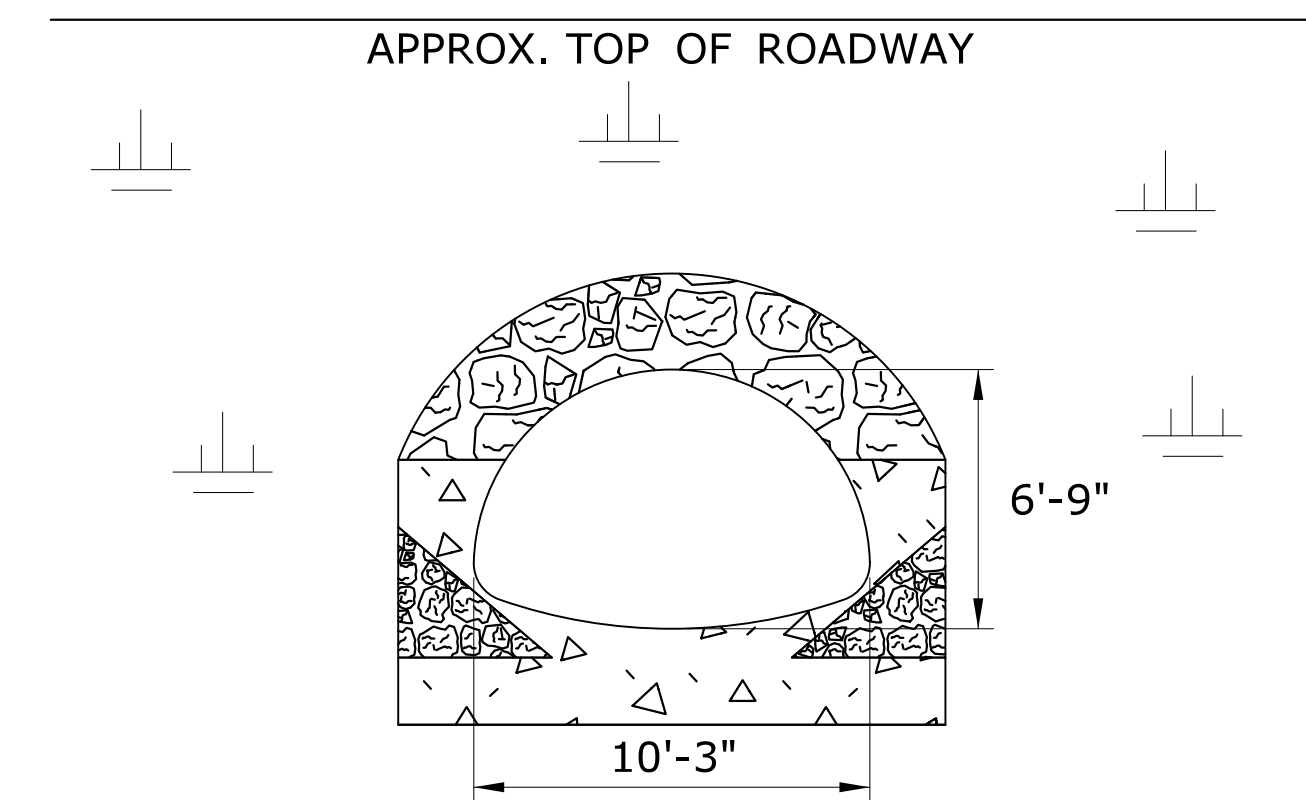

ELEVATION
SCALE: 1"=10'-0"

REPLACEMENT OF SR 528 (TURNPIKE ROAD) OVER GILLETTES BROOK	
EXISTING	
CITY/TOWN: SOMERS	BRIDGE NO. 05587
STATE PROJECT NO.: 129-115	DATE: 6/6/2017