




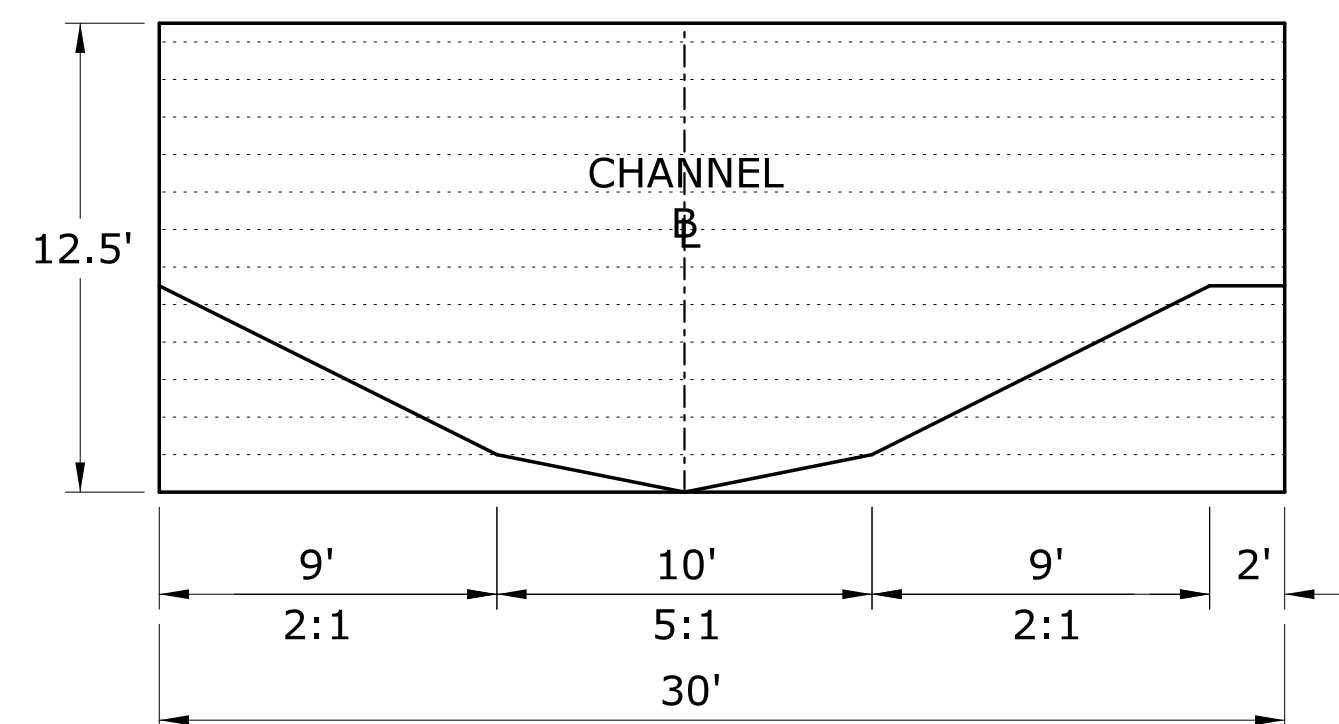


CHANNEL SECTION
SCALE: 1"=10'-0"

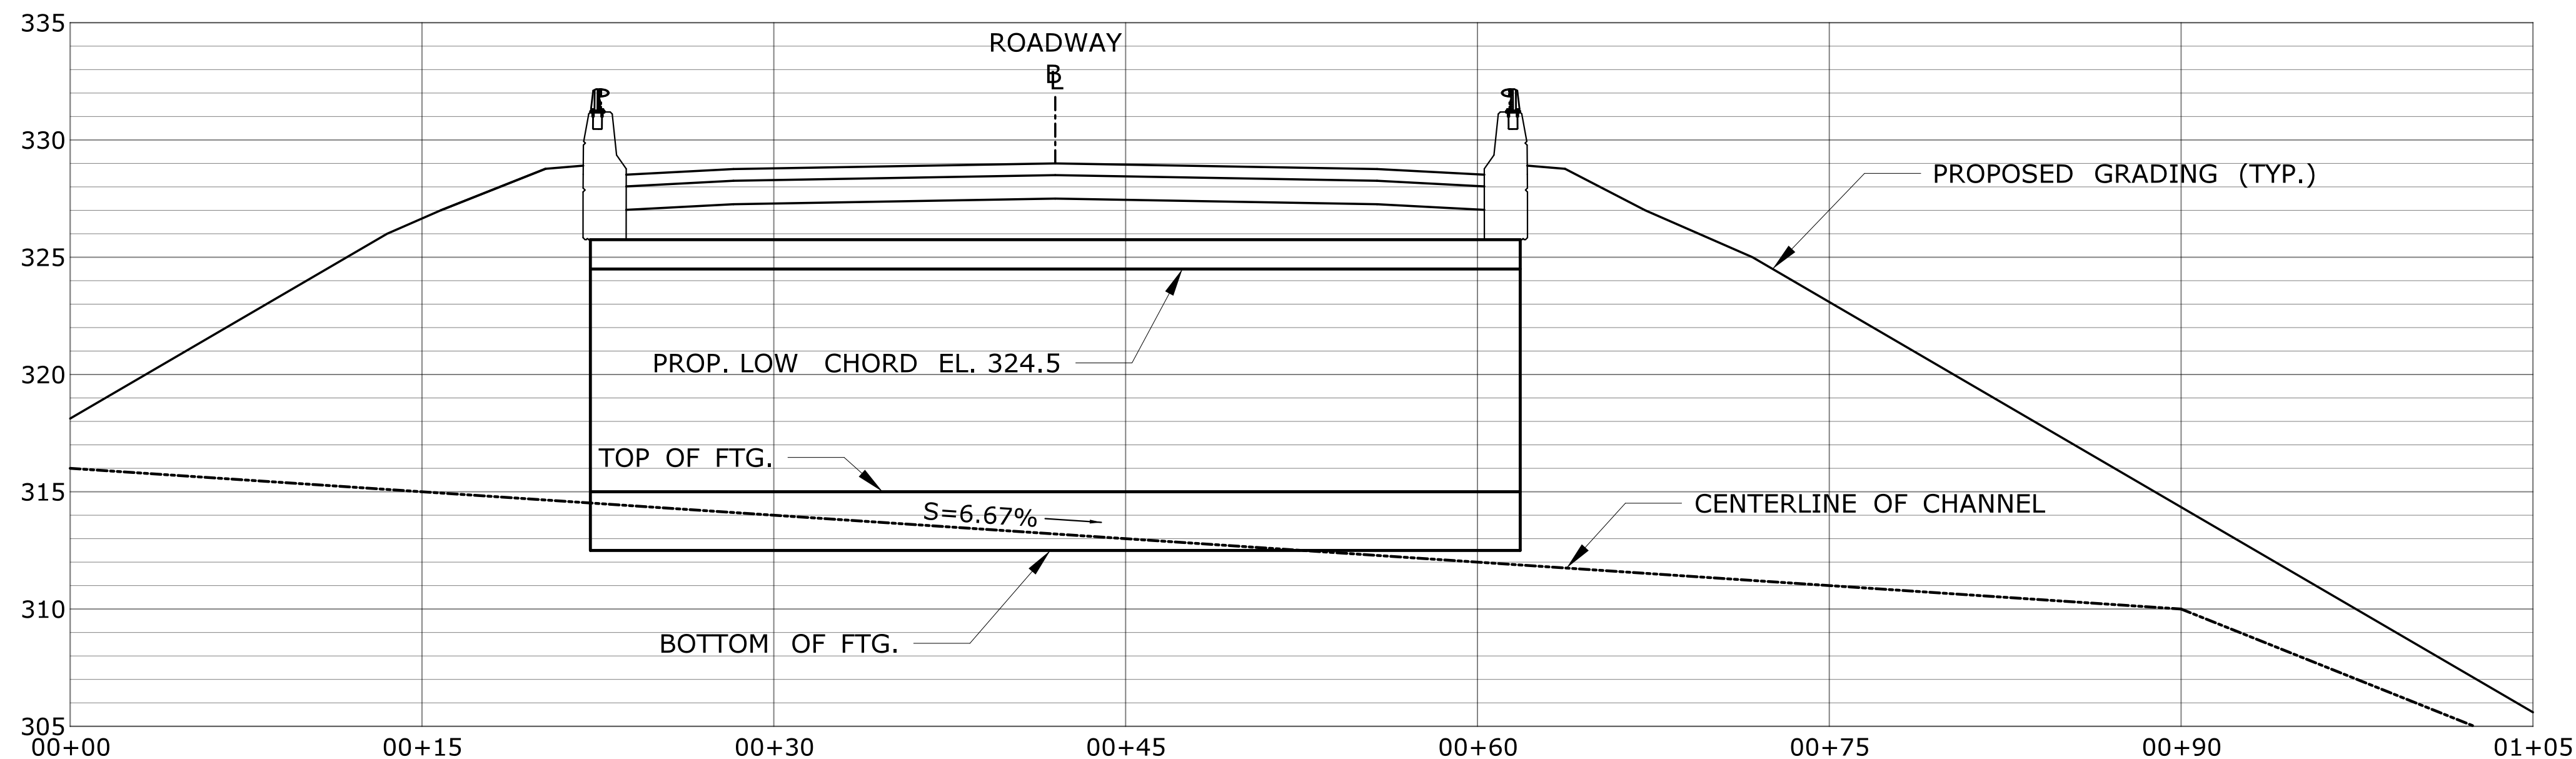

SECTION
SCALE: 1"=10'-0"

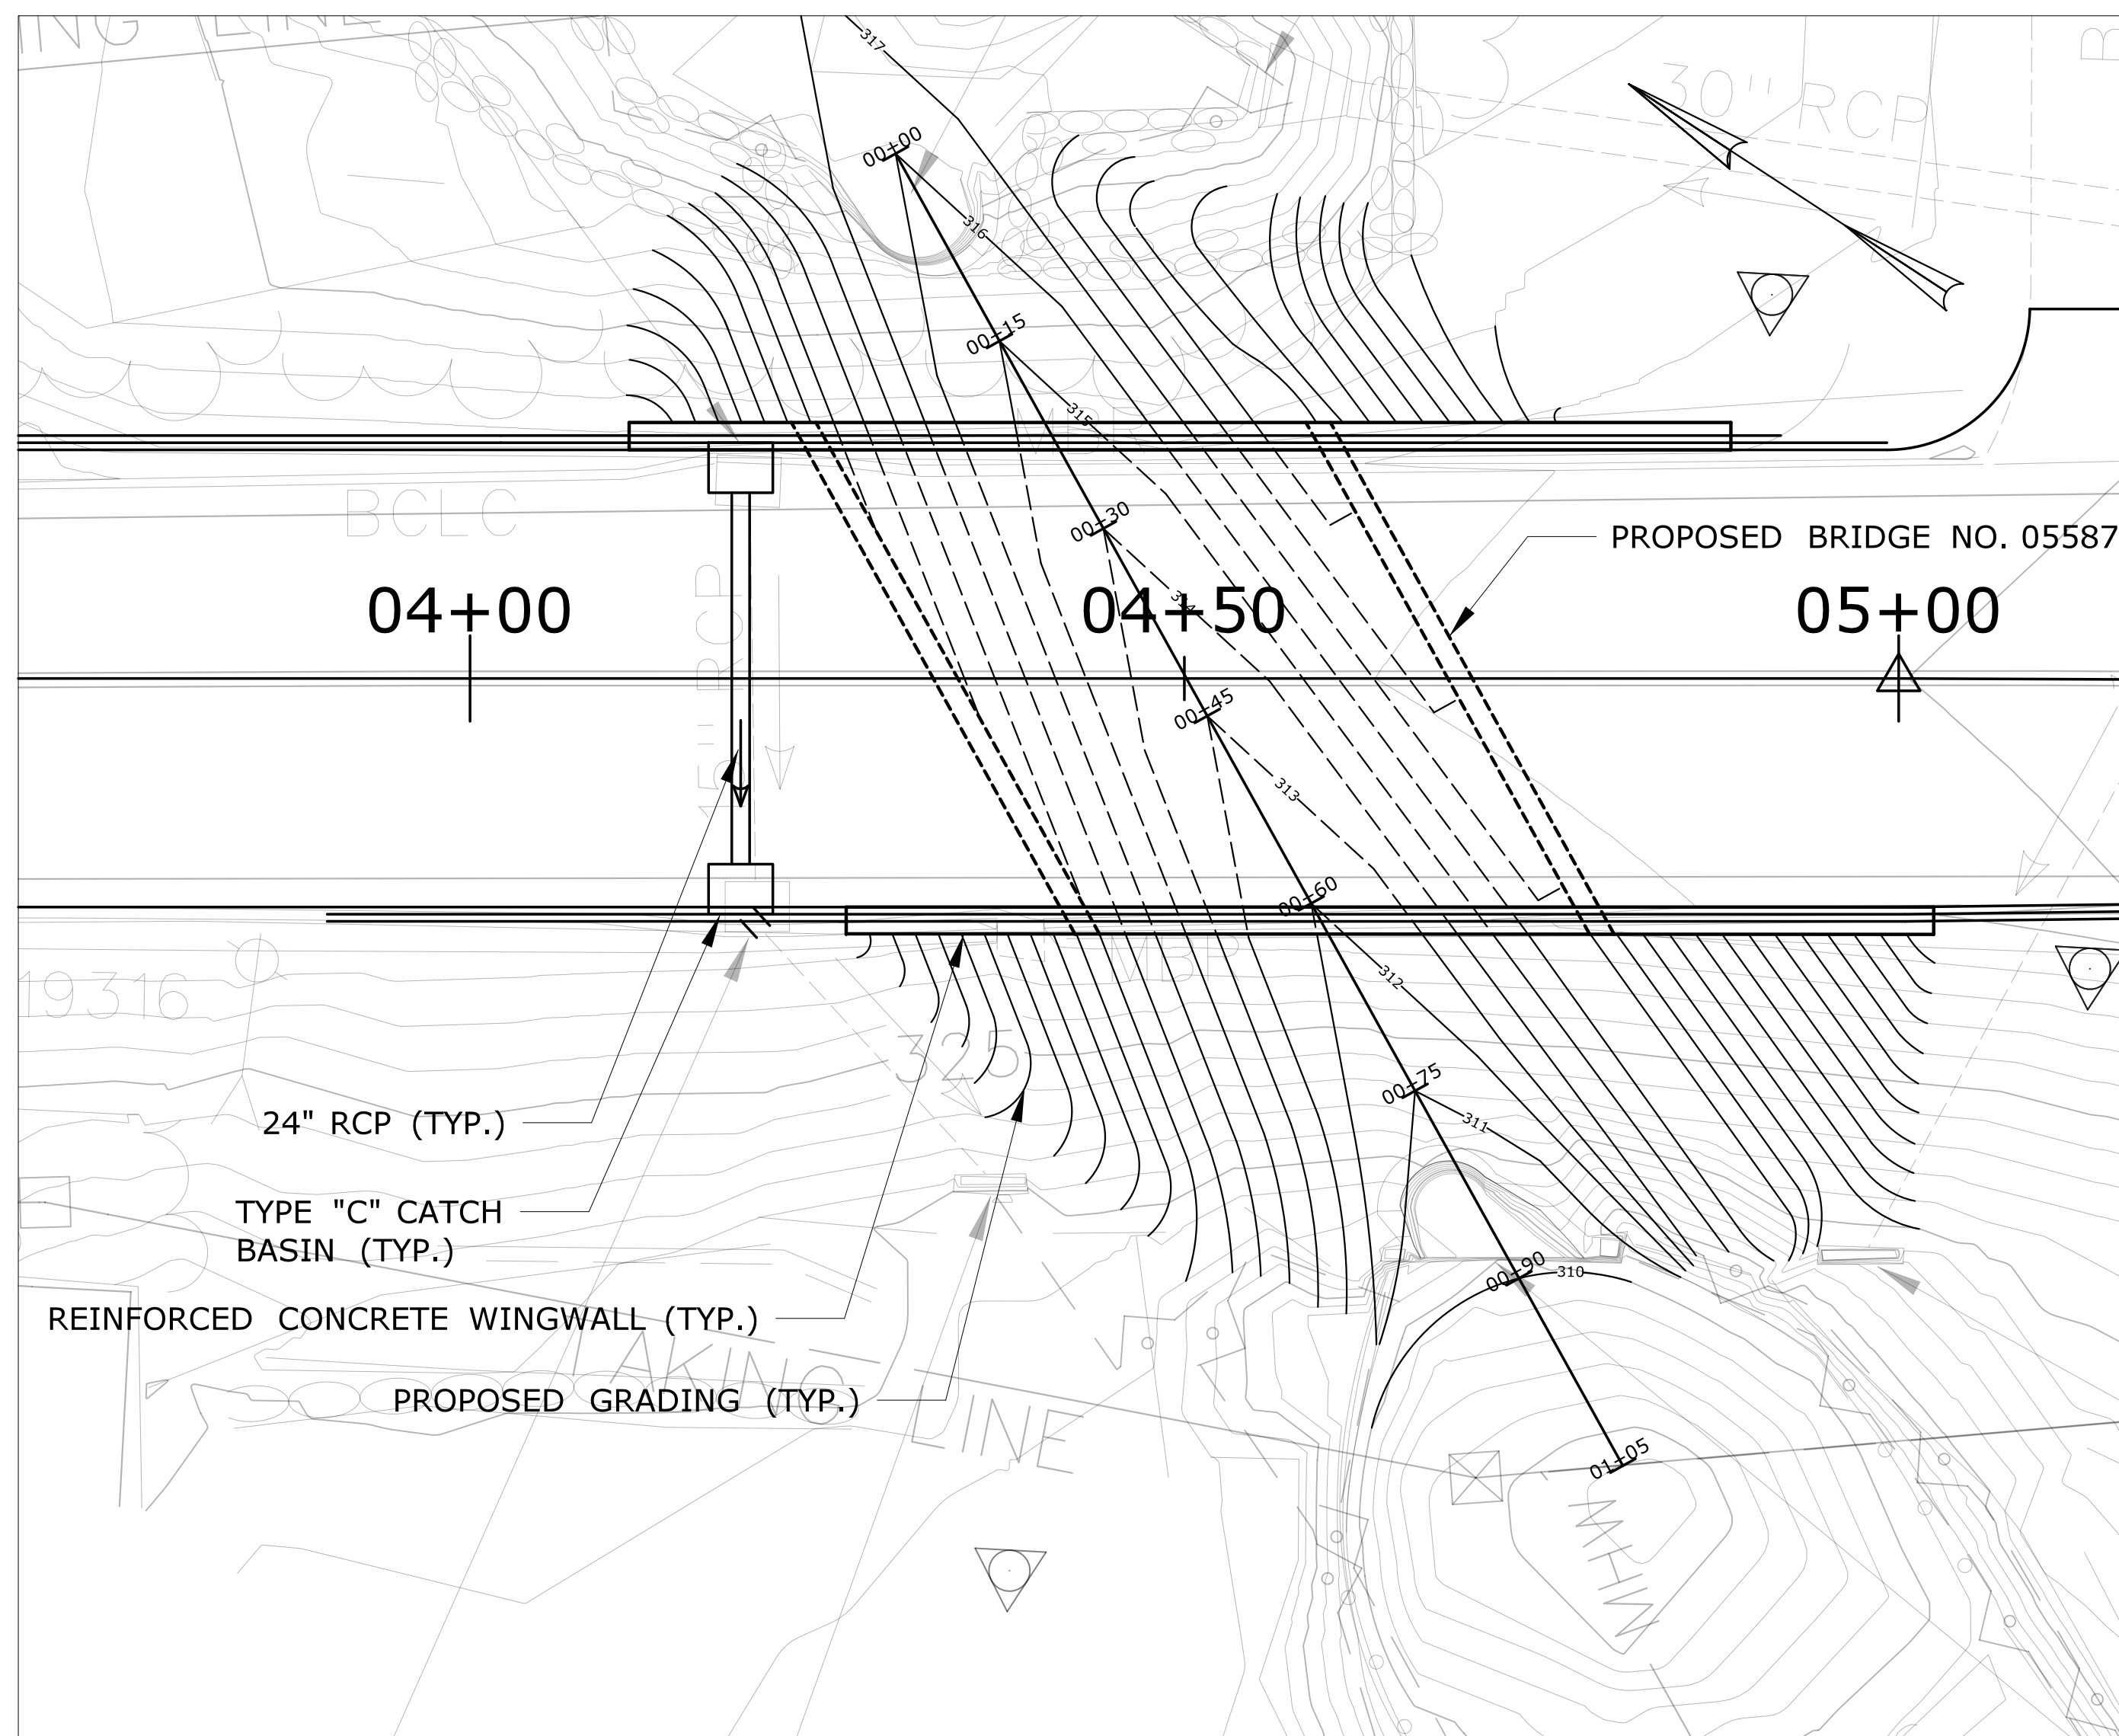

PLAN
SCALE: 1"=20'-0"

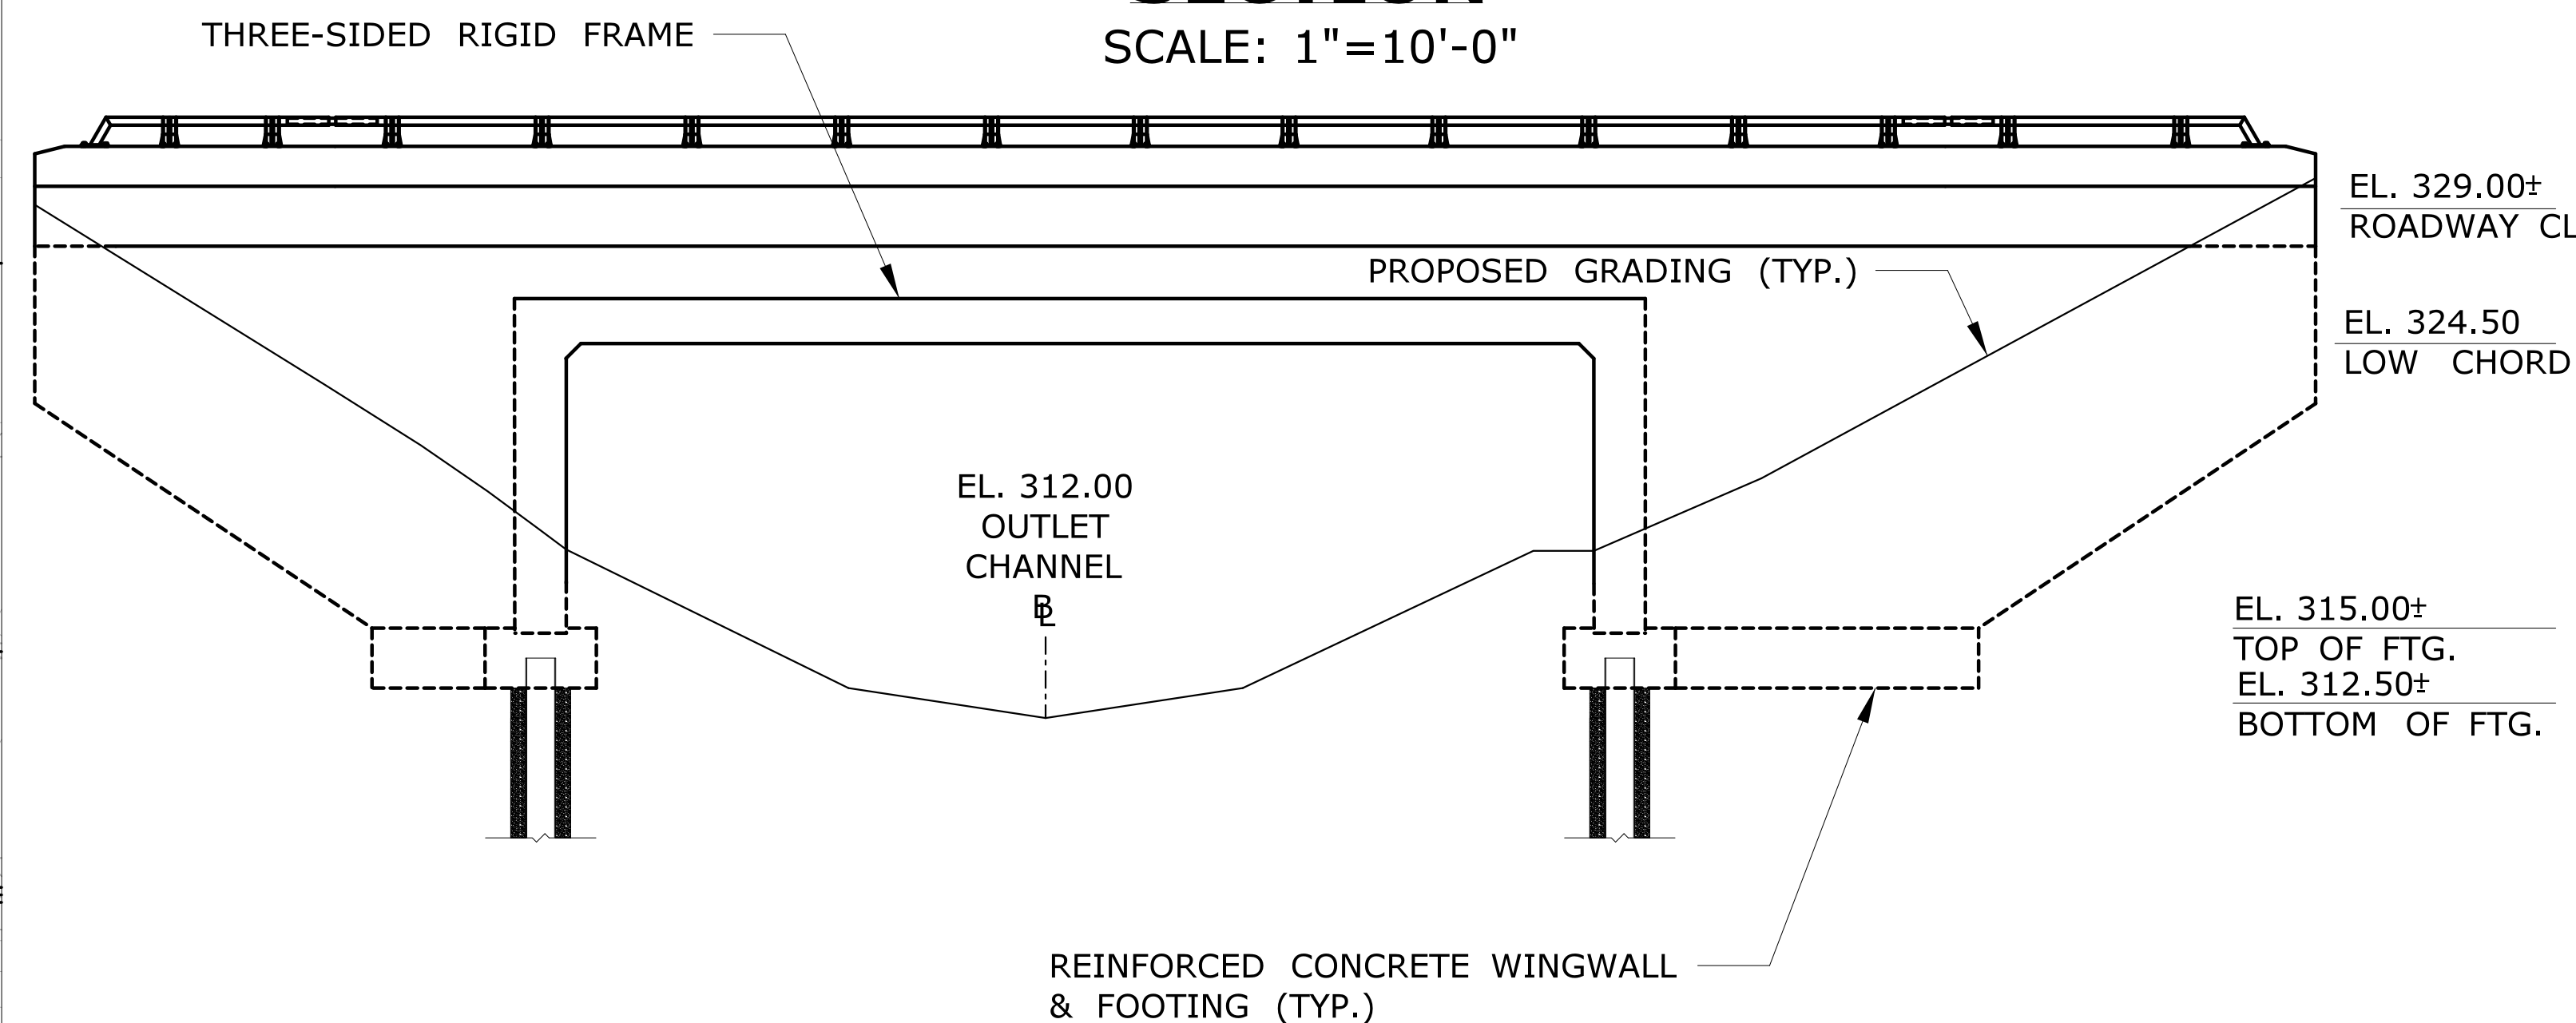

DOWNSTREAM ELEVATION
SCALE: 1"=10'-0"

REPLACEMENT OF SR 528 (TURNPIKE ROAD) OVER GILLETTES BROOK	
PROPOSED - THREE-SIDED RIGID FRAME	
CITY/TOWN: SOMERS	BRIDGE NO. 05587
STATE PROJECT NO.: 129-115	DATE: 12/13/2017