


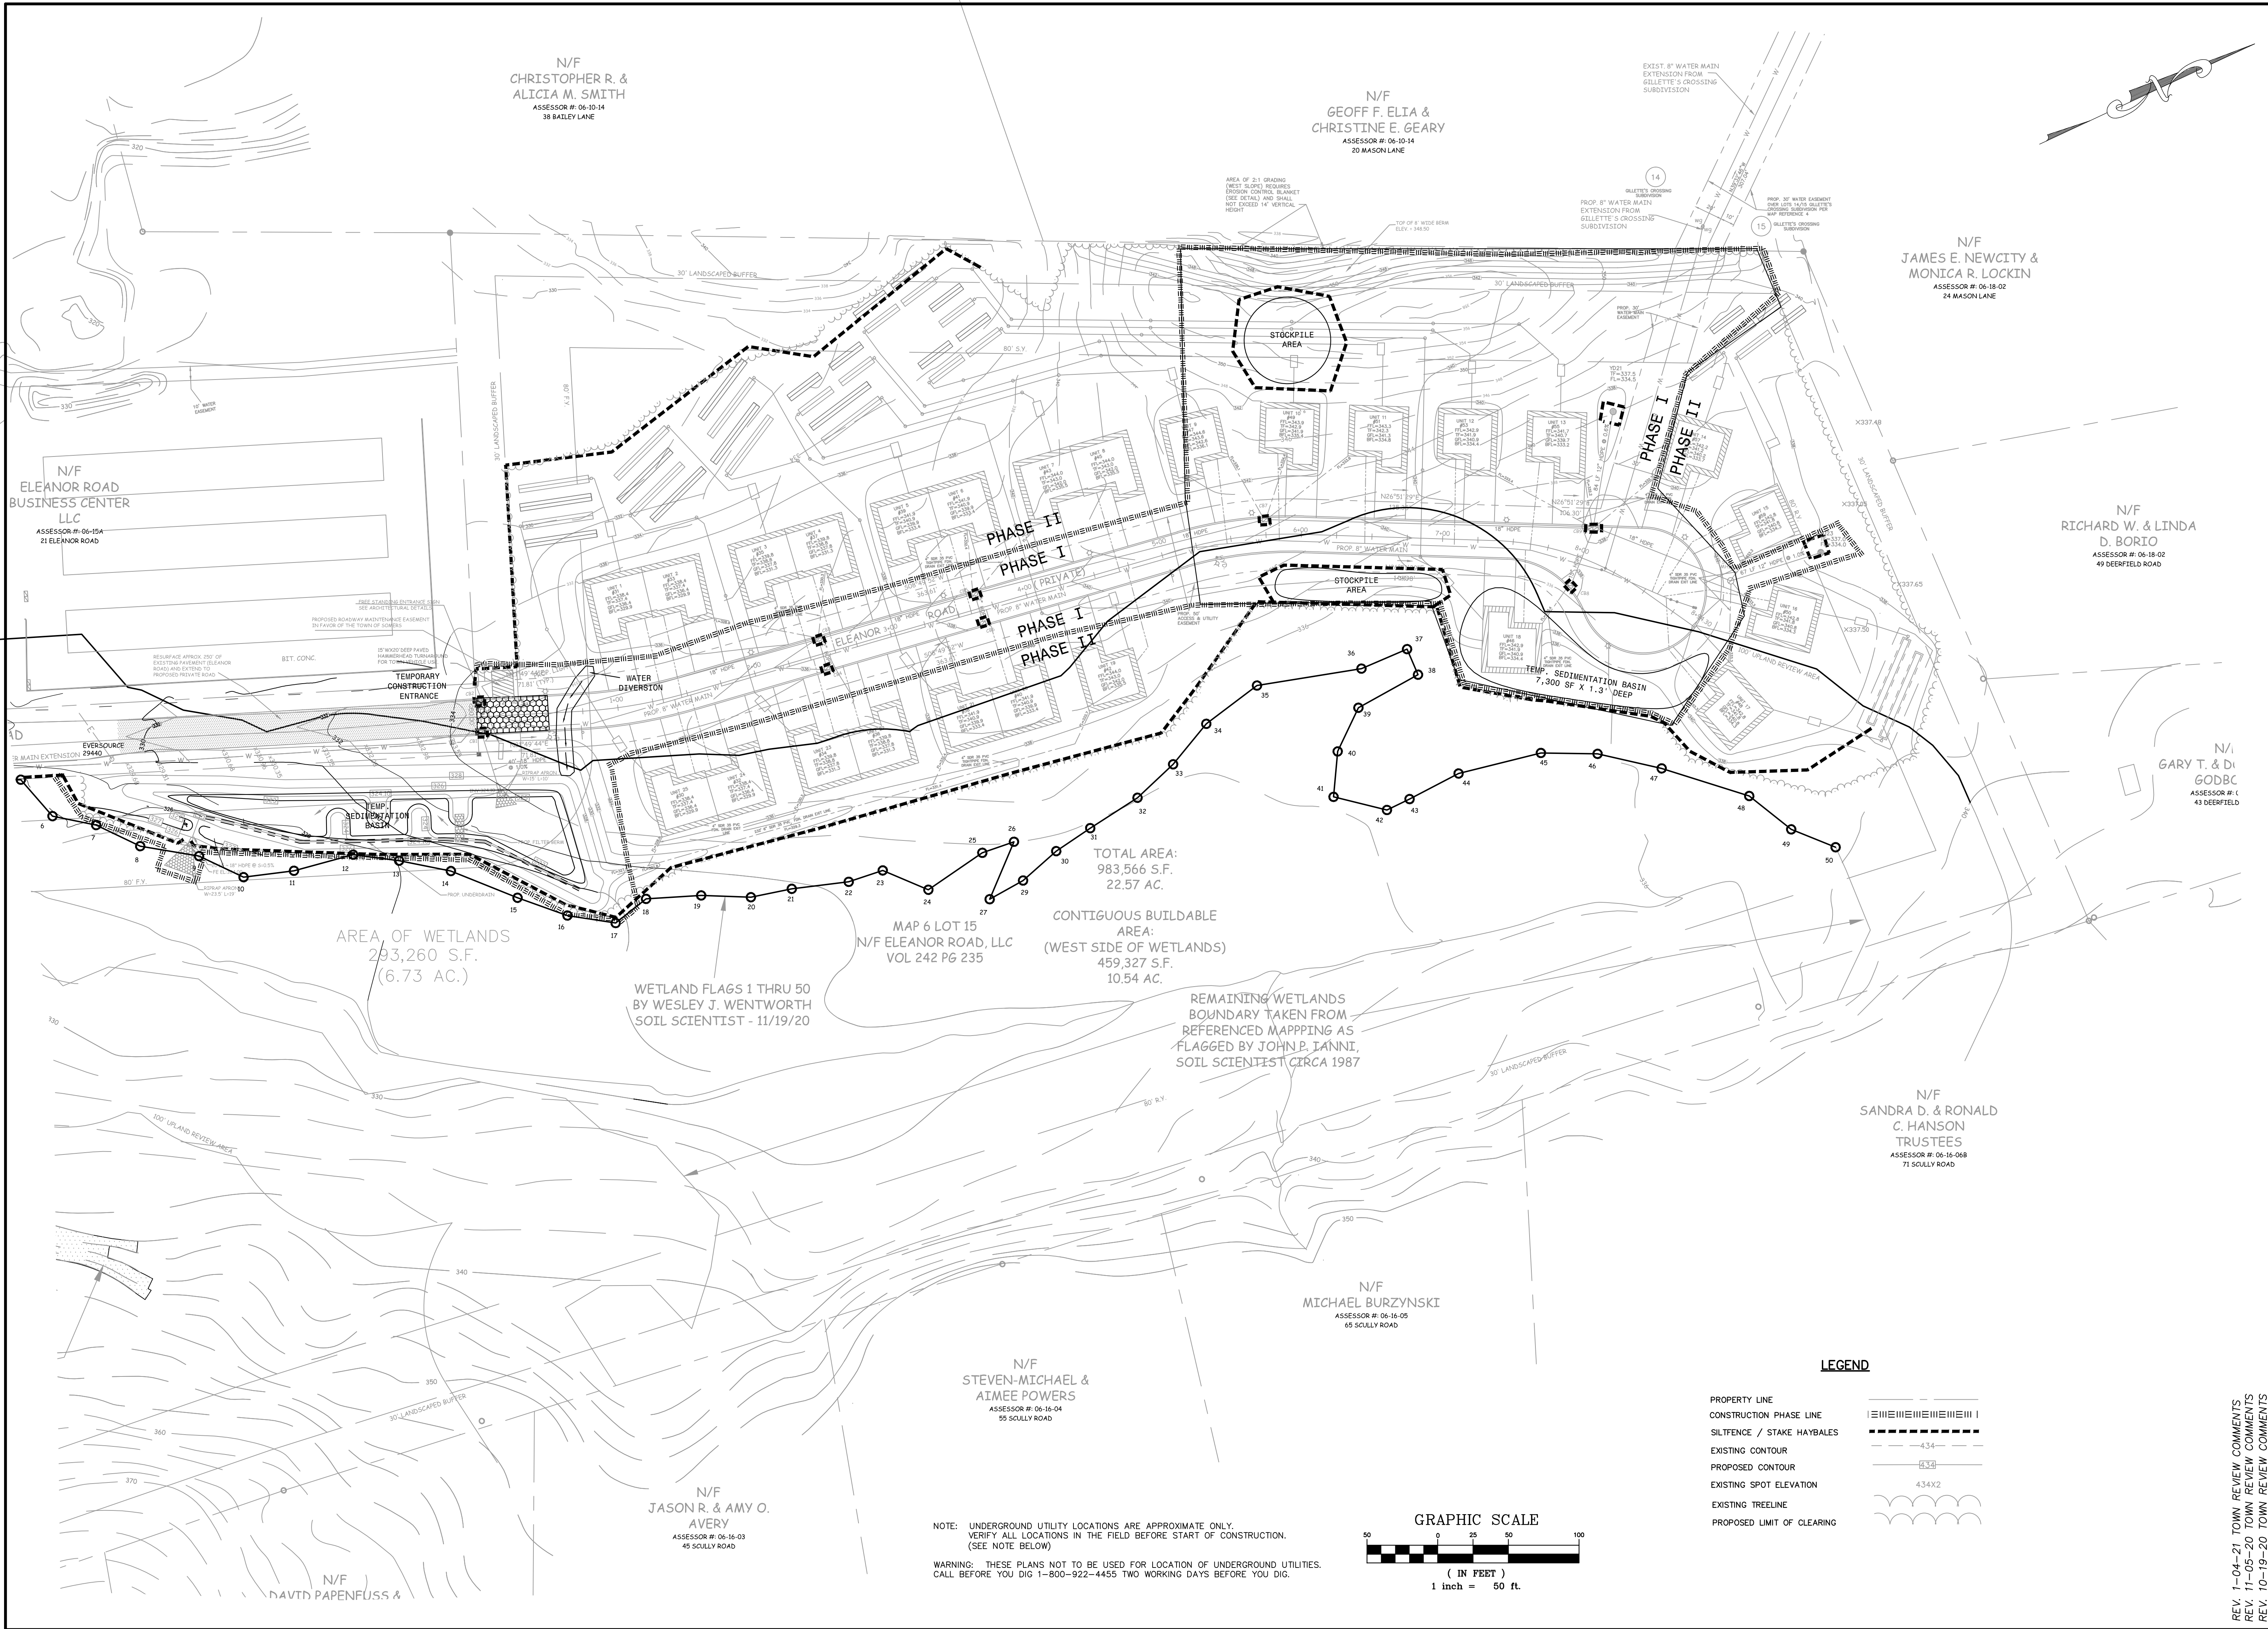

I HEREBY DECLARE TO THE BEST OF MY KNOWLEDGE AND BELIEF THAT THIS PLAN IS SUBSTANTIALLY CORRECT.

WESLEY J. WENTWORTH

P.E. # 20360

WENTWORTH CIVIL ENGINEERS LLC
177 WEST TOWN ST.
LEBANON, CT 06249
TEL: (860) 642-7255
FAX: (860) 642-7274
WEB: WENTWORTHCIVIL.COM

EROSION & SEDIMENTATION CONTROL PLAN
SOAPSTONE ESTATES
ELEANOR ROAD
PREPARED FOR
GINGRAS DEVELOPMENT, LLC
SOMERS, CONNECTICUT

DATE: 9-09-20
SCALE: 1"=50'
SHEET 9 OF 14
MAP NO. 20-022-IES

REV. 1-04-21 TOWN REVIEW COMMENTS
REV. 11-05-20 TOWN REVIEW COMMENTS
REV. 10-19-20 TOWN REVIEW COMMENTS