


KPILE

Box
N=282.00
OUT= 281.83(Typ)

LOT 6R
SQ. FT.
ACRES

INV= 283.25

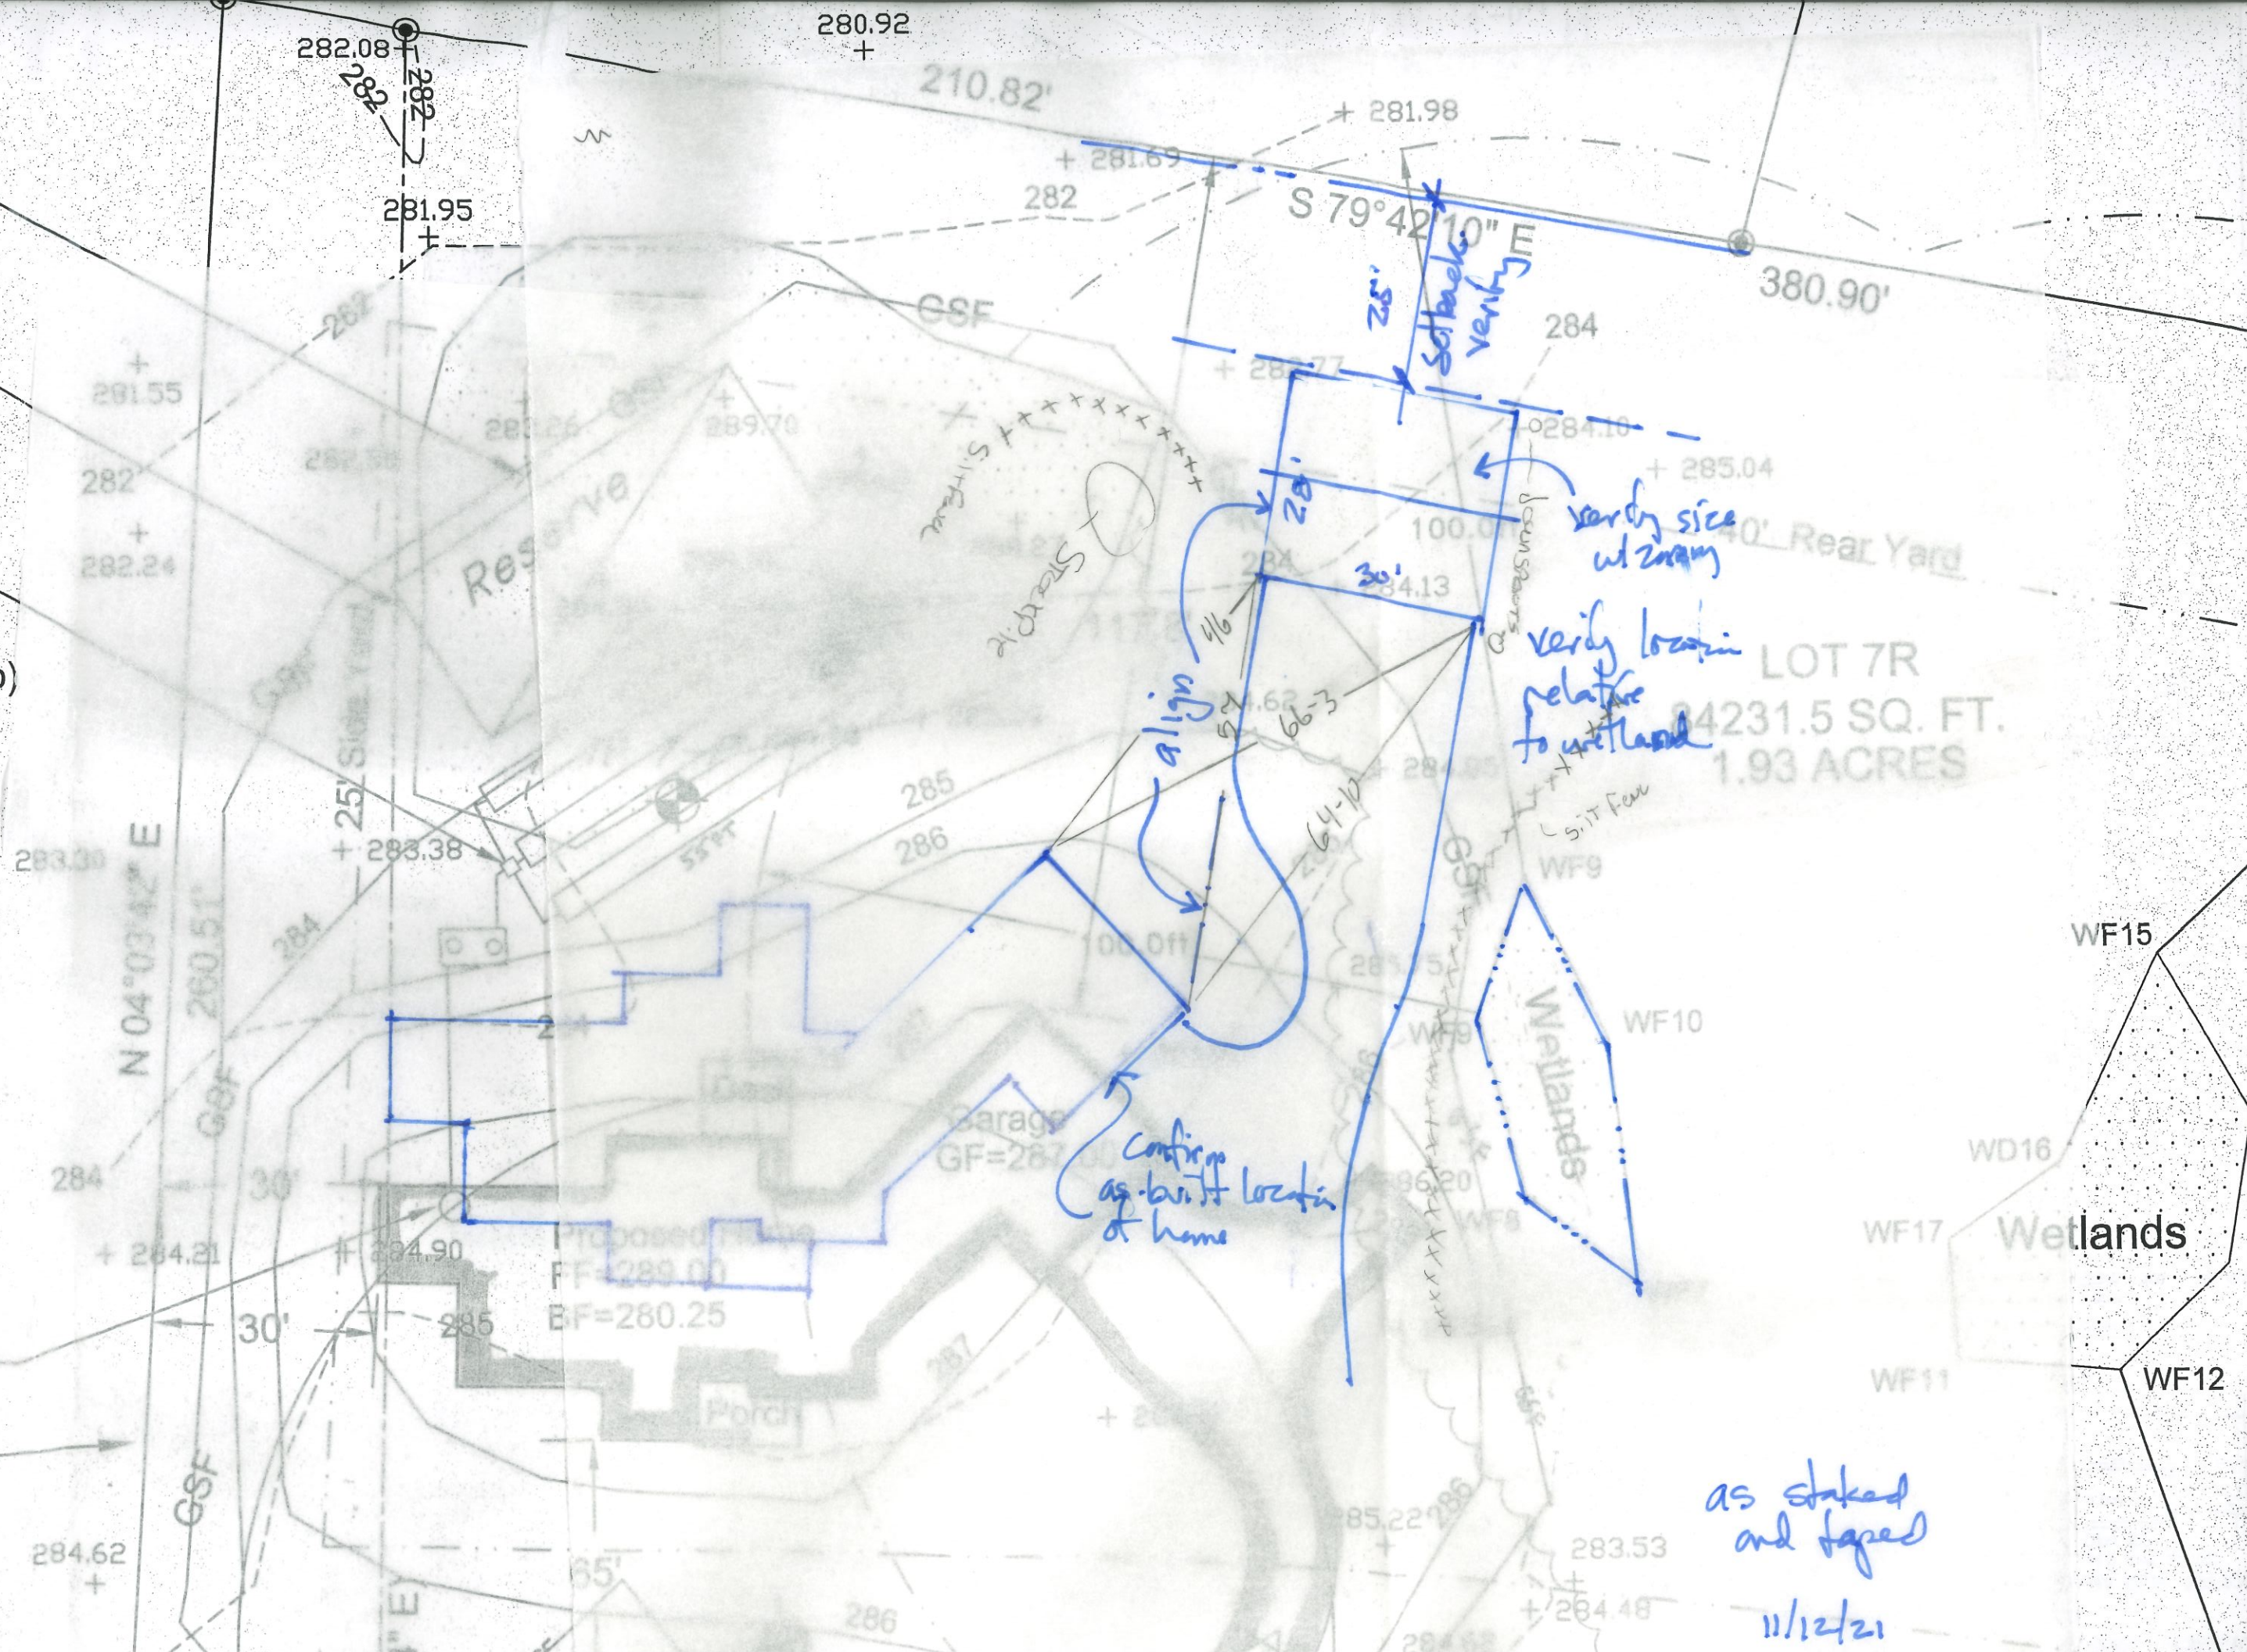

as staked
and taped

11/2/21