
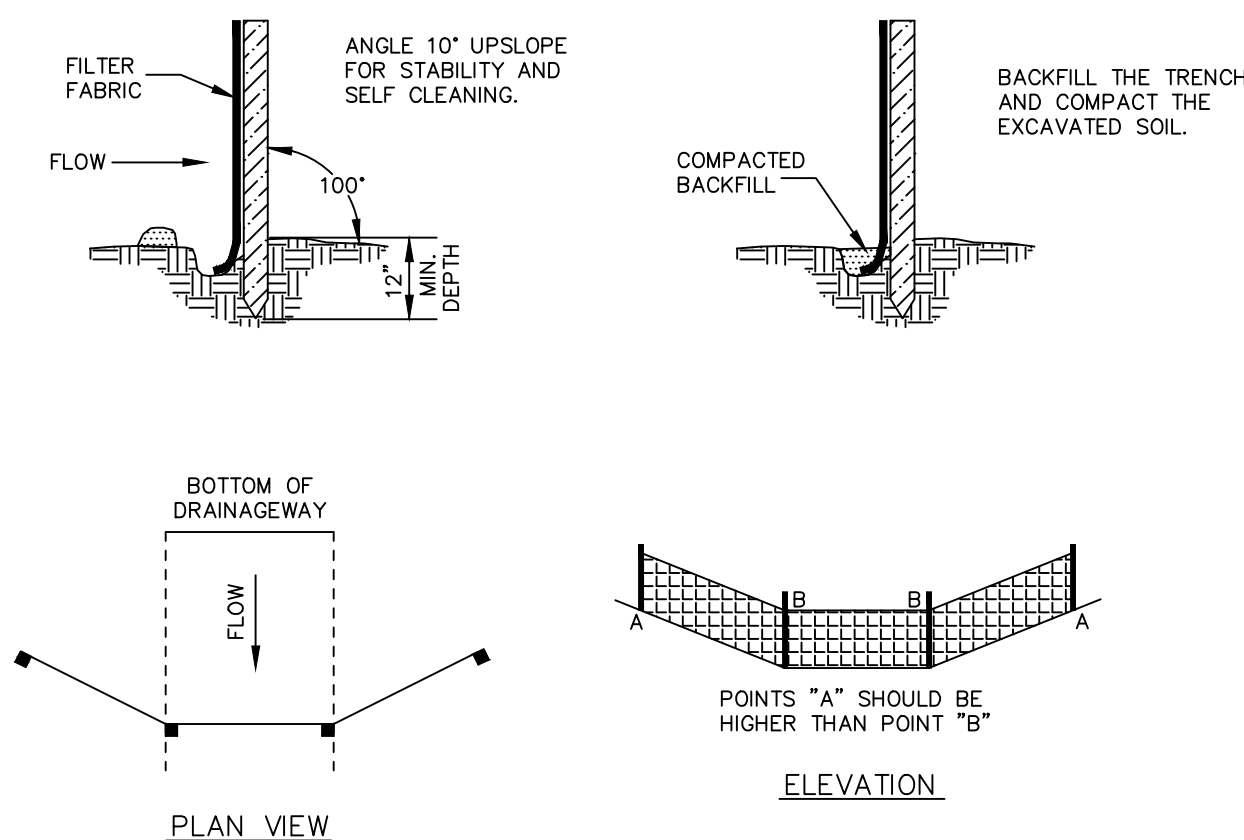


S:\Acad\2019 Civil 3D\2019-060 Eastman - Hallie Lay\Russos Drawings\2019-060.dwg, 1:1

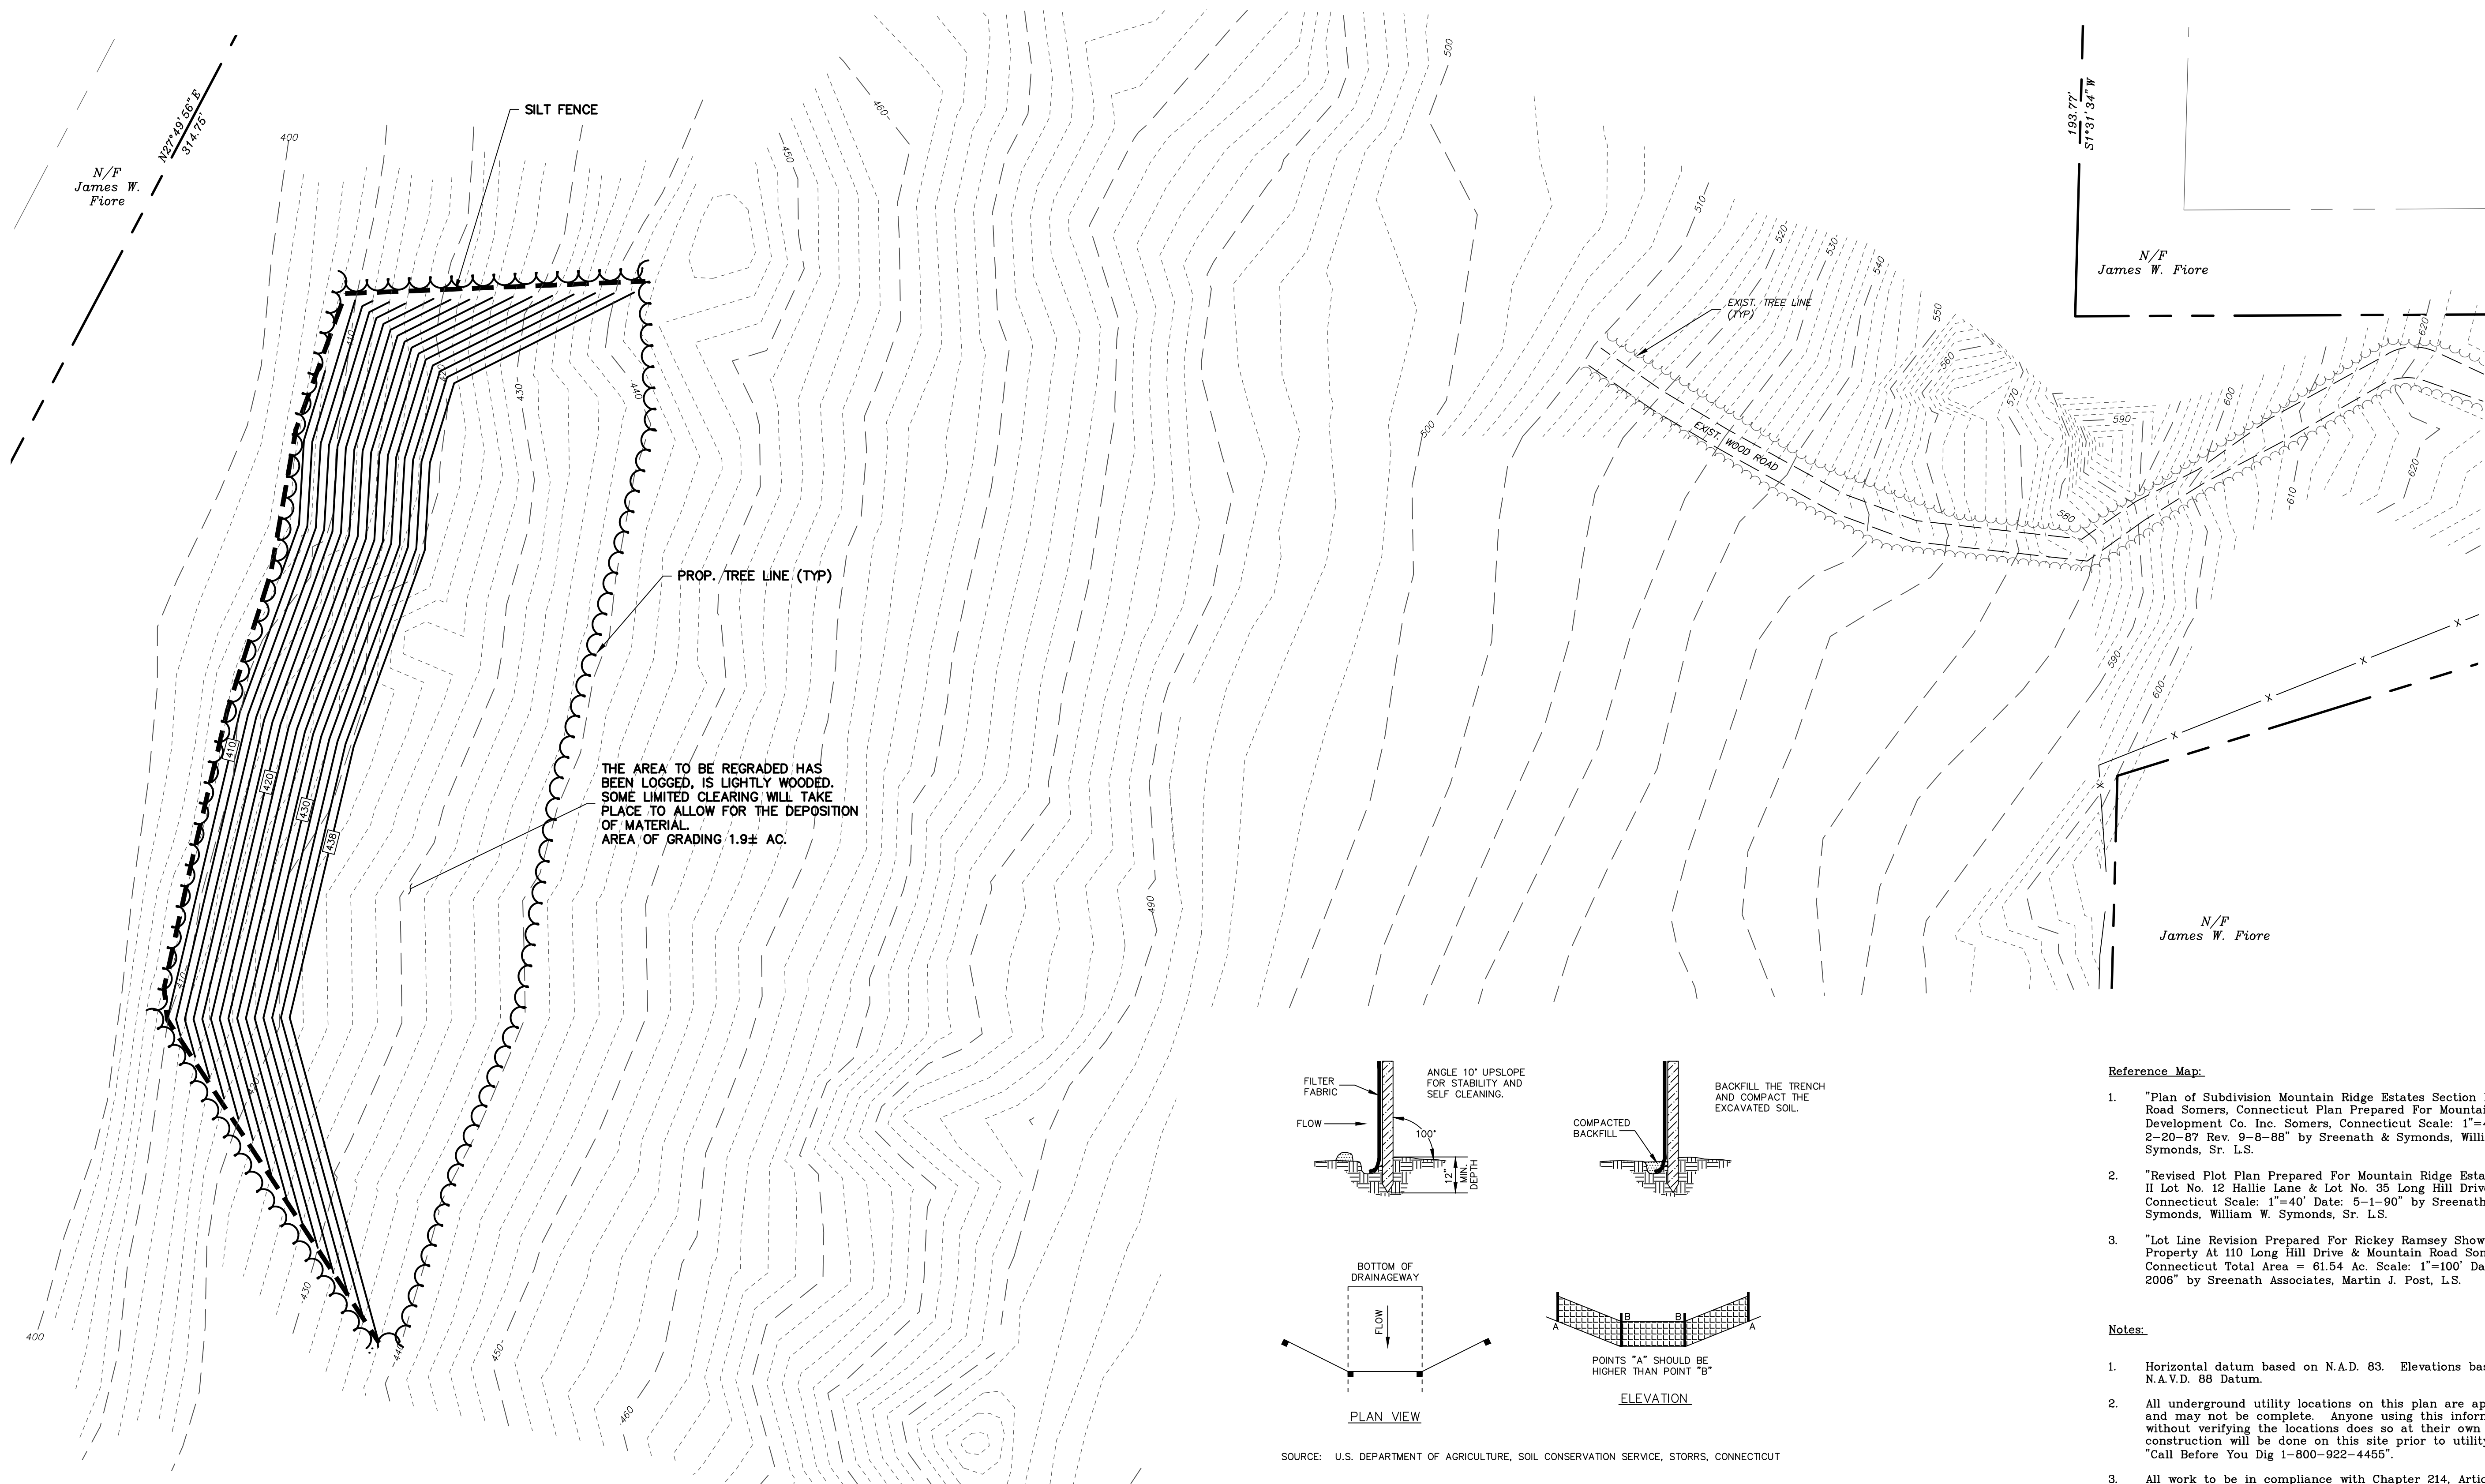

SOURCE: U.S. DEPARTMENT OF AGRICULTURE, SOIL CONSERVATION SERVICE, STORRS, CONNECTICUT

GEOTEXTILE SILT FENCE (GSF)

NOT TO SCALE

Reference Map:

- "Plan of Subdivision Mountain Ridge Estates Section II Mountain Road Somers, Connecticut Plan Prepared For Mountain Ridge Development Co. Inc. Somers, Connecticut Scale: 1"=40' Date: 2-20-87 Rev. 9-8-88" by Sreenath & Symonds, William W. Symonds, Sr. L.S.
- "Revised Plot Plan Prepared For Mountain Ridge Estates Section II Lot No. 12 Hallie Lane & Lot No. 35 Long Hill Drive Somers, Connecticut Scale: 1"=40' Date: 5-1-90" by Sreenath & Symonds, William W. Symonds, Sr. L.S.
- "Lot Line Revision Prepared For Rickey Ramsey Showing Property At 110 Long Hill Drive & Mountain Road Somers, Connecticut Total Area = 61.54 Ac. Scale: 1"=100' Date: Feb. 26, 2006" by Sreenath Associates, Martin J. Post, L.S.

Notes:

- Horizontal datum based on N.A.D. 83. Elevations based on N.A.V.D. 88 Datum.
- All underground utility locations on this plan are approximate and may not be complete. Anyone using this information without verifying the locations does so at their own risk. No construction will be done on this site prior to utility mark out. "Call Before You Dig 1-800-922-4455".
- All work to be in compliance with Chapter 214, Article XII, Earth Removal and Filling in the Somers Zoning Regulations.
- Hours of operation Monday through Friday 8 a.m. to 5 p.m. with no work taking place on any legal holidays.

TO THE BEST OF MY KNOWLEDGE AND BELIEF THIS MAP IS SUBSTANTIALLY CORRECT AS NOTED HEREON.

REVISIONS	
BY: LF/TAC	CHK: JEU

Property Of
Amy L. Eastman
40 Hallie Lane
Somers, Connecticut
Map 09 Block 26 Lot 12 Zone: A-1
Map 09 Block 24 Lot 113A Zone: A

Site Plan

DATE
12-31-19
SCALE
1"=40'
JOB NUMBER
2019-060
SHEET
3 of 3